
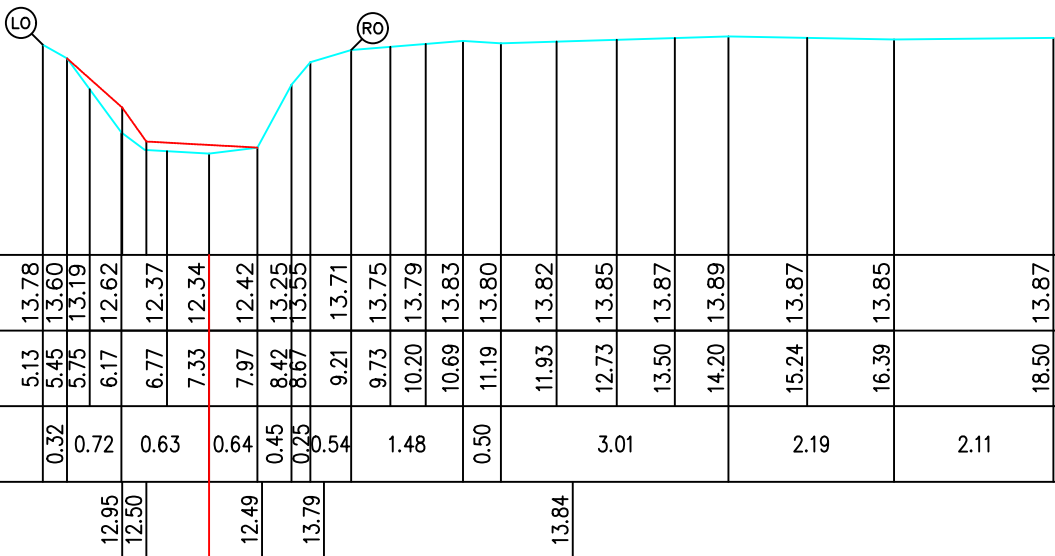


Legende

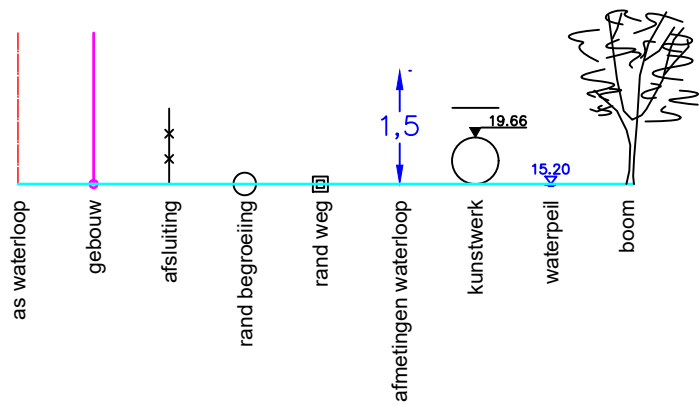

HOOGTEPEIL		5.13	13.78	13.60	13.19	12.62	12.37	12.34	12.42	13.25	13.55	13.71	13.75	13.79	13.83	13.80	13.82	13.85	13.87	13.89	13.87	13.85	13.87
KUMULAFSTAND		5.13	5.45	5.75	6.17	6.77	7.33	7.97	8.42	8.67	9.21	9.73	10.20	10.69	11.19	11.93	12.73	13.50	14.20	15.24	16.39	18.50	
TUSSENAFSTAND	5.13	0.32	0.72	0.63	0.64	0.45	0.25	0.54	1.48	0.50	3.01	2.19	2.11										
SLIBPEIL		12.95	12.50			12.49	13.79				13.84												

Gemeente Begijnendijk

B7019 **Puttebeek**

VHAG: 9292

Locatie atlaspunt (LB72): X-coördinaat: 180441,8863 Y-coördinaat: 189958,0627

DWARSPROFIELPLAN

Atlaspunt - 011
Datum opmeting: 28/02/2010
Schaal: 1/100

