
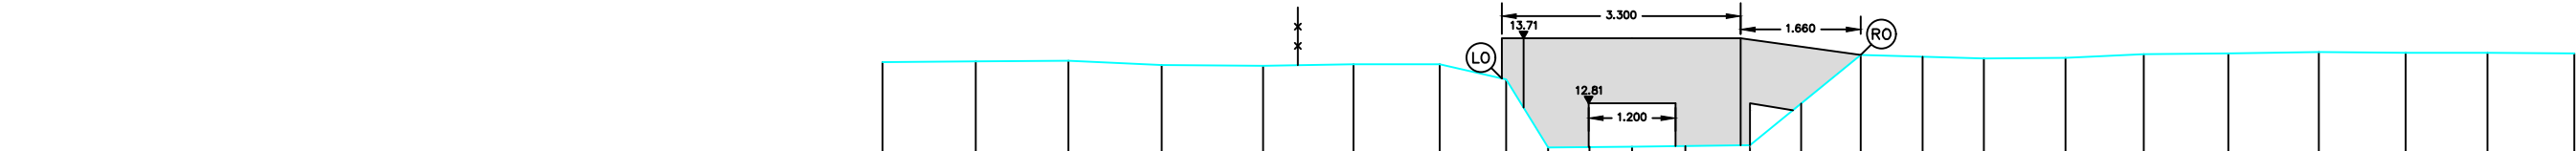


Legende

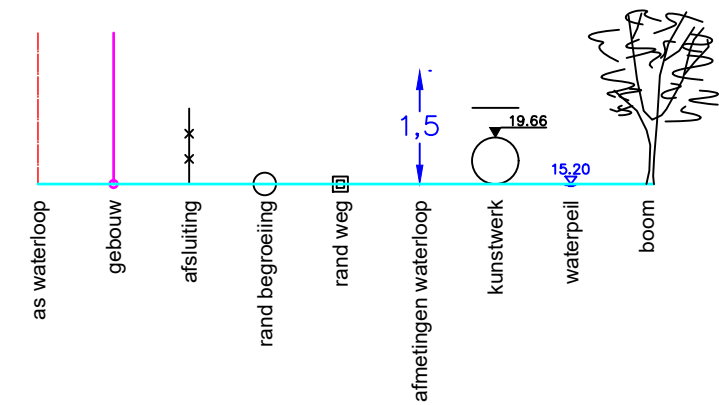

HOOGTEPEIL		13.38		13.39		13.40		13.34		13.33		13.35		13.35		13.14		12.20	12.21	12.21	12.22	12.23		12.81	13.48		13.45		13.43		13.44		13.49		13.50		13.52		13.51		13.51		13.50	
KUMULAFSTAND		9.96		11.25		12.53		13.82		15.22		16.47		17.66		18.58		19.16	19.73	20.32	21.05	21.95		22.66	23.48		24.33		25.18		26.31		27.39		28.56		29.81		31.01		32.14		33.34	
TUSSENAFSTAND	9.96		1.29		1.28		1.29		1.40		1.25		1.19		0.92	0.58	1.16		1.63		1.53		1.70		1.13		1.08		1.17		1.25		1.20		1.13		1.20							
SLIBPEIL	

Gemeente Begijnendijk

B7019 **Puttebeek**

VHAG: 9292

Locatie atlaspunt (LB72): X-coördinaat: 180394,5168 Y-coördinaat: 189939,4323

DWARSPROFIELPLAN

Atlaspunt - 012
Datum opmeting: 28/02/2010
Schaal: 1/100

