


Legende

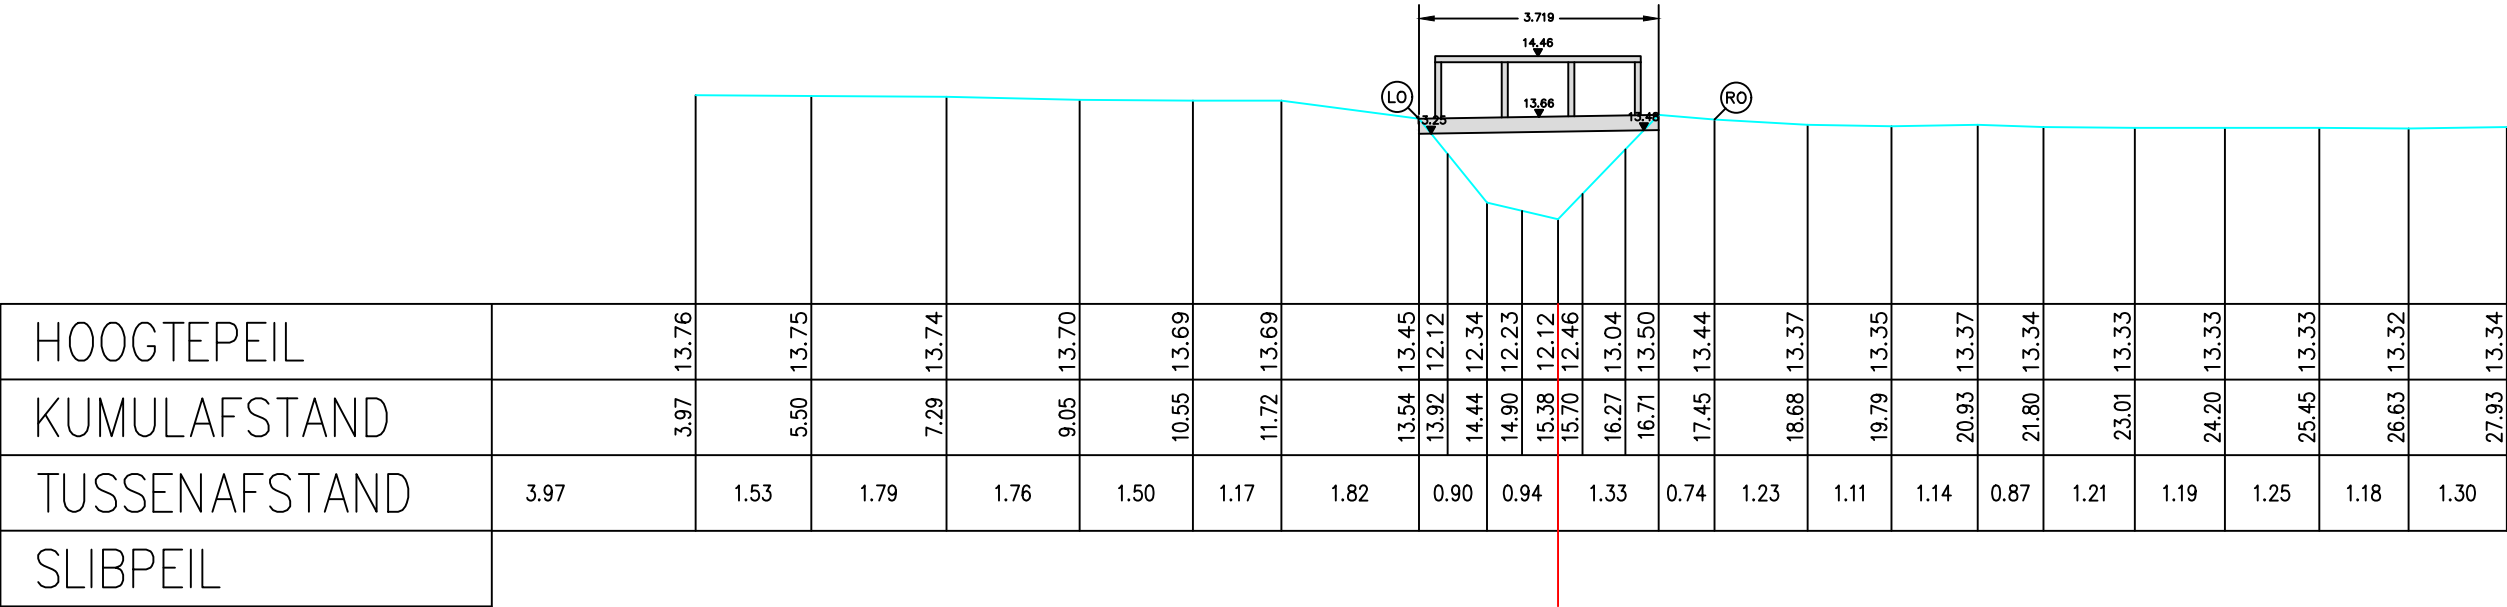

HOOGTEPEIL		13.76		13.75		13.74		13.70		13.69		13.69		13.45		12.12		12.34		12.23		12.12		12.46		13.04		13.50		13.44		13.37		13.35		13.37		13.34		13.33		13.33		13.32		13.34		
KUMULAFSTAND		3.97		5.50		7.29		9.05		10.55		11.72		13.54		13.92		14.44		14.90		15.38		15.70		16.27		16.71		17.45		18.68		19.79		20.93		21.80		23.01		24.20		25.45		26.63		27.93
TUSSENAFSTAND	3.97		1.53		1.79		1.76		1.50		1.17		1.82		0.90		0.94		1.33		0.74		1.23		1.11		1.14		0.87		1.21		1.19		1.25		1.18		1.30									
SLIBPEIL	

Gemeente Begijnendijk

B7019 **Puttebeek**

VHAG: 9292

Locatie atlaspunt (LB72): X-coördinaat: 180402,0502 Y-coördinaat: 189862,8195

DWARSPROFIELPLAN

Atlaspunt - 015
Datum opmeting: 28/02/2010
Schaal: 1/100

