


The diagram illustrates a water loop system with the following components and dimensions:

- as waterloop**: The starting point of the loop, indicated by a red dashed line.
- gebouw**: A building, represented by a purple dot.
- afsluiting**: A closure, represented by a black cross.
- rand begroeiing**: A boundary with vegetation, represented by a circle.
- rand weg**: A road boundary, represented by a square.
- afmetingen waterloop**: The dimensions of the water loop, indicated by a blue double-headed arrow with the value **1,5**.
- kunstwerk**: A sculpture, represented by a circle.
- waterpeil**: The water level, indicated by a blue arrow pointing to the water level line with the value **15,20**.
- boom**: A tree, represented by a drawing of a tree.

Additional dimensions shown in the diagram:

- 19,66**: A dimension indicated by a black arrow pointing to the water level line.

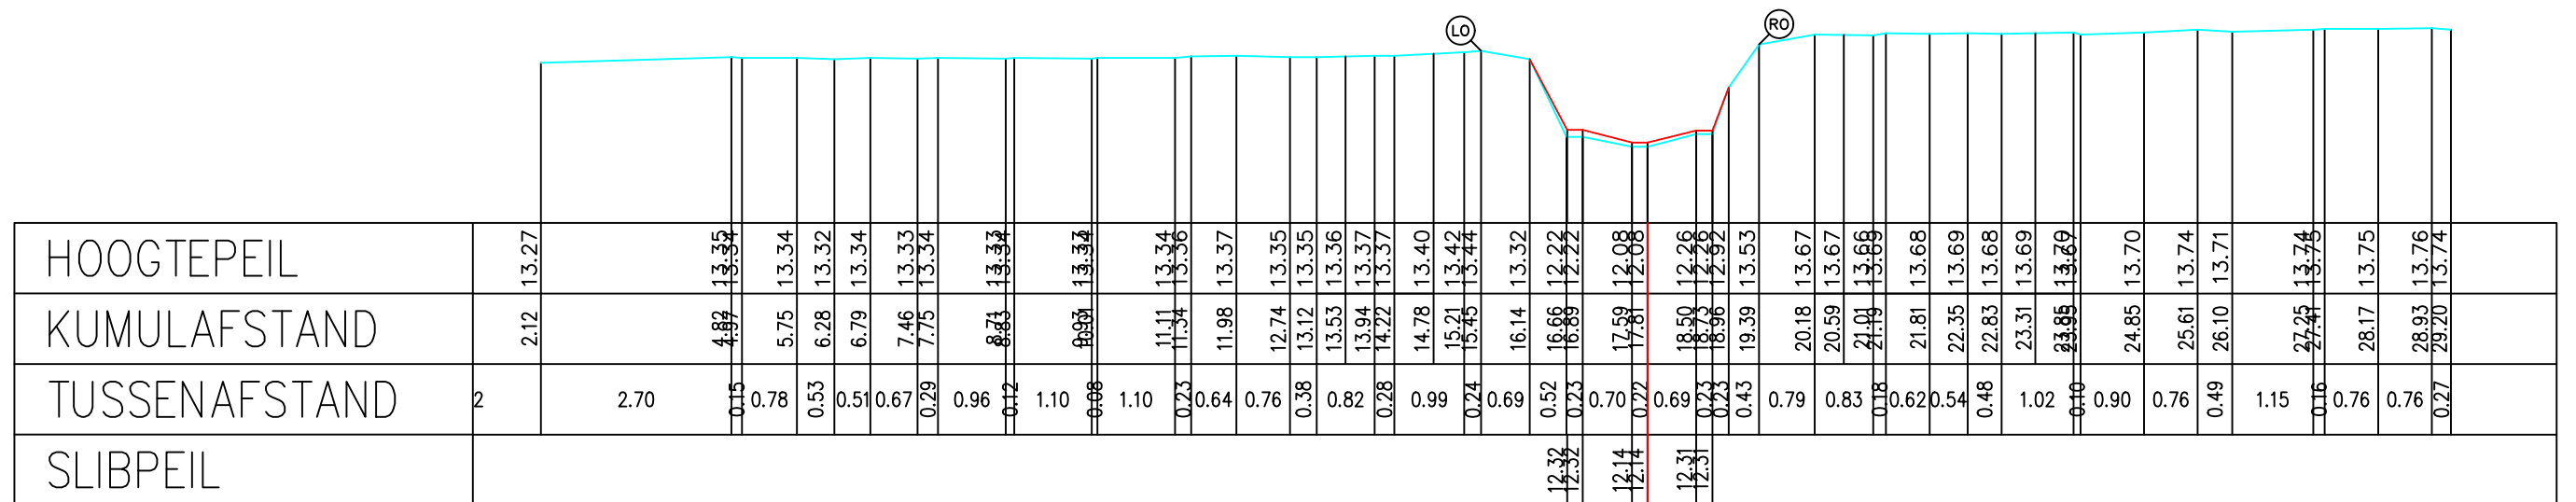

B7019 Puttebeek

X-coördinaat: 180506,7298 Y-coördinaat: 189693,0993

Atlaspunt - 023
Datum opmeting: 28/02/2010
Schaal: 1/100

