
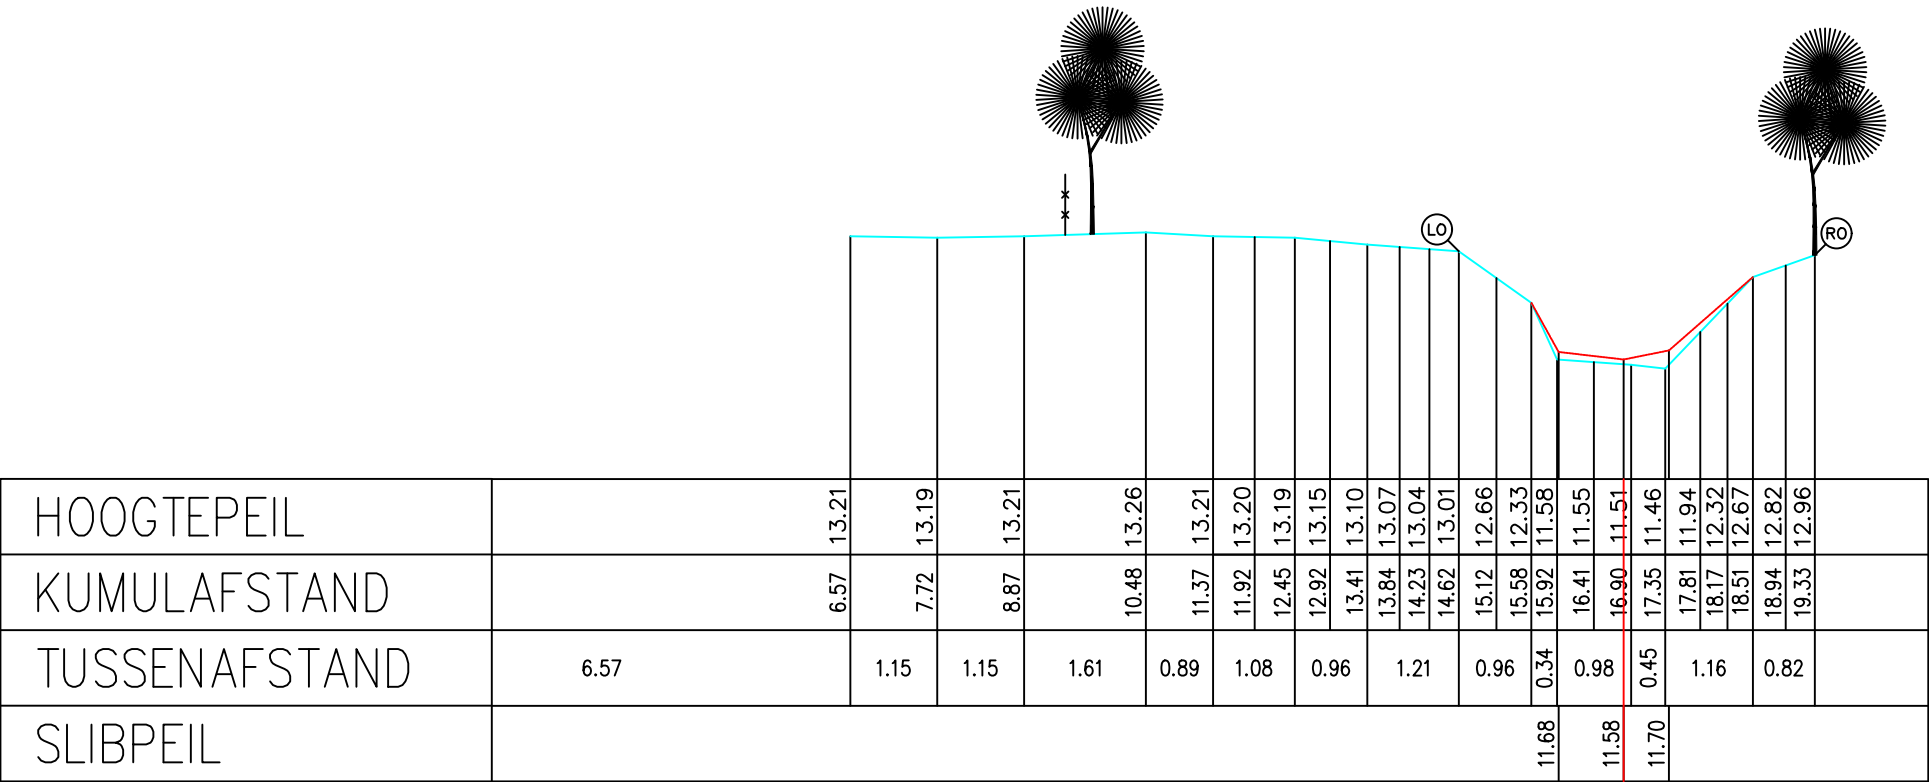


Legende

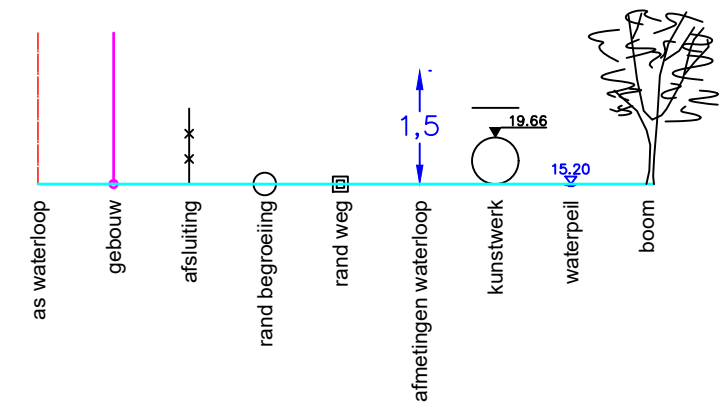

HOOGTEPEIL		13.21		13.19		13.21		13.26		13.21		13.20		13.19		13.15		13.10		13.07		13.04		13.01		12.66		12.33		11.58		11.55		11.51		11.46		11.94		12.32		12.67		12.82		12.96	
KUMULAFSTAND		6.57		7.72		8.87		10.48		11.37		11.92		12.45		12.92		13.41		13.84		14.23		14.62		15.12		15.58		15.92		16.41		16.90		17.35		17.81		18.17		18.51		18.94		19.33	
TUSSENAFSTAND		6.57		1.15		1.15		1.61		0.89		1.08		0.96		1.21		0.96		0.34		0.98		0.45		1.16		0.82																			
SLIBPEIL																											11.68		11.58		11.70																

Gemeente Begijnendijk

B7019 **Puttebeek**

VHAG: 9292

Locatie atlaspunt (LB72): X-coördinaat: 180391,7699 Y-coördinaat: 189292,5258

DWARSPROFIELPLAN

Atlaspunt - 034
Datum opmeting: 28/02/2010
Schaal: 1/100

