

Legende

gebouw

afsluiting, prikkeldraad

algemene afsluiting


afsluiting, betonpaaltjes + prikkeldraad

haag

beginpunt oeverbegroeiing

vaste bodem

slibbodem

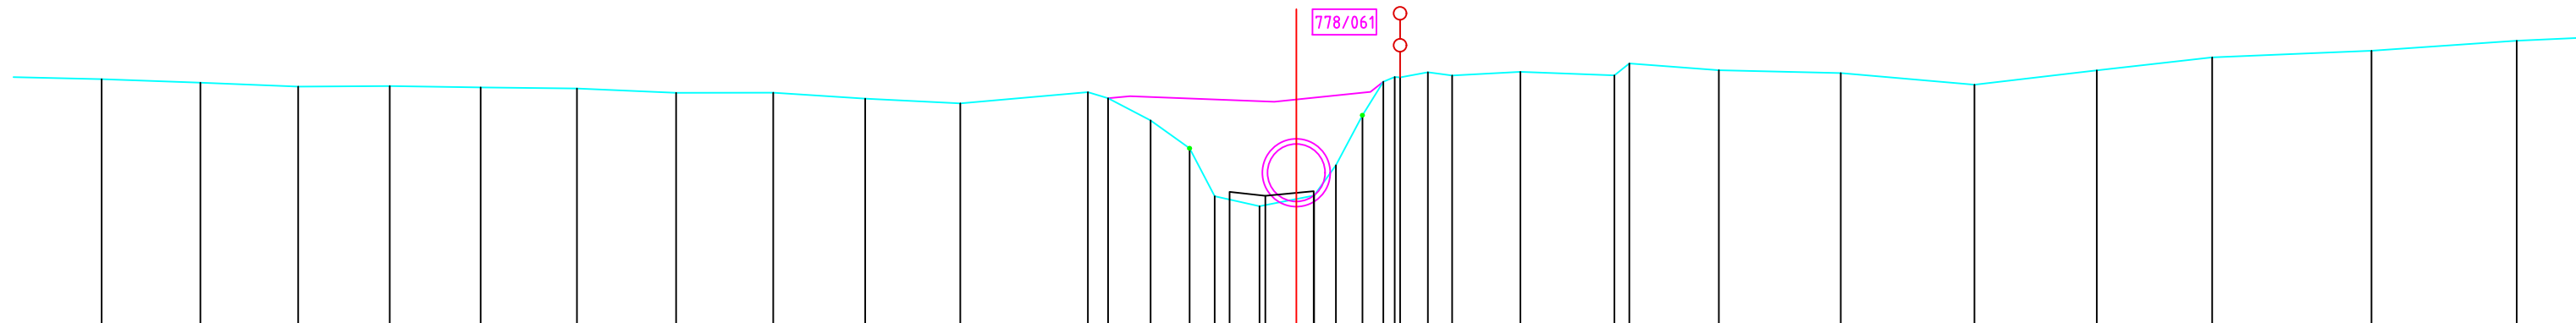

BODEMPEIL	23.91	23.85	23.79	23.80	23.78	23.76	23.69	23.70	23.60	23.53		23.70	23.61	23.26	22.82	22.08	21.92	22.09	22.56	23.34	23.87	23.93	24.01	23.96		24.02			23.97	24.15	24.05		24.00		23.82		24.04		24.25		24.35		24.51	
SLIBBODEM																22.14	22.08	22.15																										
CUMULAFSTAND	-18.67	-17.13	-15.60	-14.17	-12.75	-11.24	-9.69	-8.18	-6.74	-5.25		-3.26	-2.94	-2.28	-1.67	-1.28	-0.58	0.00	0.28	0.34	0.62	0.41	1.03	0.33	1.36	0.08	1.82	1.54	0.44	2.06	0.38	2.43		3.50										

