


Legende

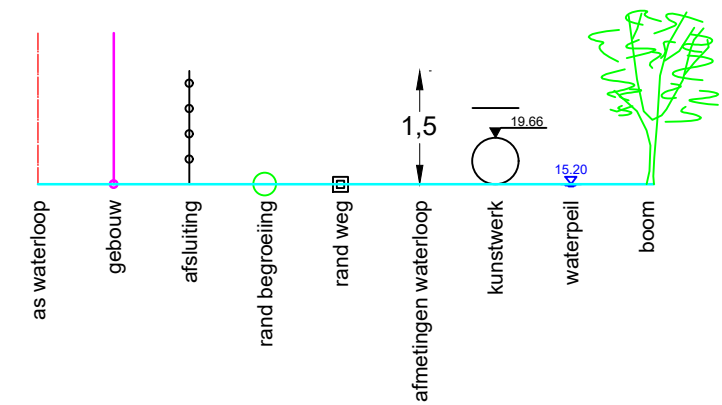

Dwarsprofiel 6
Vergelijkingsvlak 44.00 m T.A.W.
1+92.22

Peil vaste bodem	-46.87	-46.49	-46.30	-45.86	-44.82	-44.76	-44.75	-45.12	-45.27	-46.07	-46.20	-46.63	-46.68	-46.76	-47.14	-47.28	-47.37	
Slibpeil					44.81	44.81	44.81											
Tussenafstand		7.65	1.31	1.67	0.80	0.33	0.13	0.47	0.48	1.29	0.18	0.31	0.71	0.23	0.38	4.69	4.20	1.65
Afstand tot as	-11.76	-4.12	-2.80	-1.13	-0.33	-0.03	-0.03	-0.60	-1.08	-2.37	-2.56	-2.87	-3.58	-3.81	-4.19	-8.88	-13.08	-14.73

As Ramshovensebeek

45.02

Gemeente Tienen

B4036

Ramshovensebeek

VHAG: 7605

Locatie atlaspunt (LB72): X-coördinaat: 193089.95 Y-coördinaat: 164704.17

DWARSPROFIELPLAN

Atlaspunt - 053
Datum opmeting: 25/11/2021
Schaal: 1/100



VLAAMS-
BRABANT