


Legende

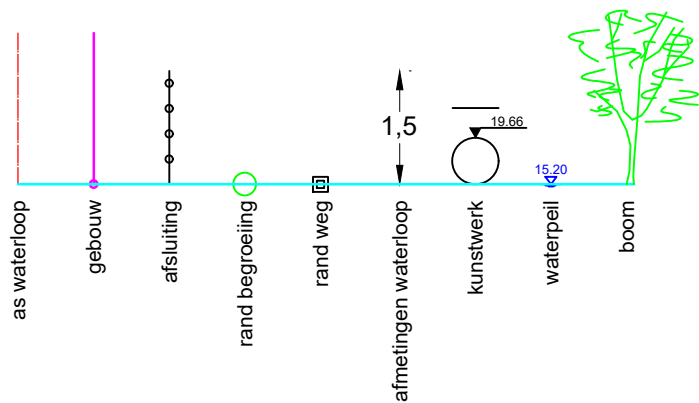

Dwarsprofiel 8
Vergelijkingsvlak 44.00 m T.A.W.
2+68.11

Peil vaste bodem	-47.74	-47.53	-47.44	-46.15	-45.86	-45.65	-45.25	-45.10	-45.20	-45.66	-45.78	-46.59	-46.67	-46.91	-47.06	-47.26	-47.43
Slibpeil						45.21	45.21	45.21	45.21								
Tussenafstand		5.96	1.02	4.03	0.76	0.78	0.24	0.26	0.23	0.29	0.33	1.66	0.24	1.71	2.97	2.73	1.86
Afstand tot as	-13.06	-7.09	-6.08		-2.04	-1.28	-0.50	-0.26	-0.00	-0.23	-0.52	-0.85	-2.50	-2.74	-4.45	-7.42	-10.15

As Ramshovensebeek

45.39

Gemeente Tienen

B4036 Ramshovensebeek

VHAG: 7605

Locatie atlaspunt (LB72): X-coördinaat: 193063.50 Y-coördinaat: 164633.09

DWARSPROFIELPLAN

Atlaspunt - 055
Datum opmeting: 25/11/2021
Schaal: 1/100

