


Legende

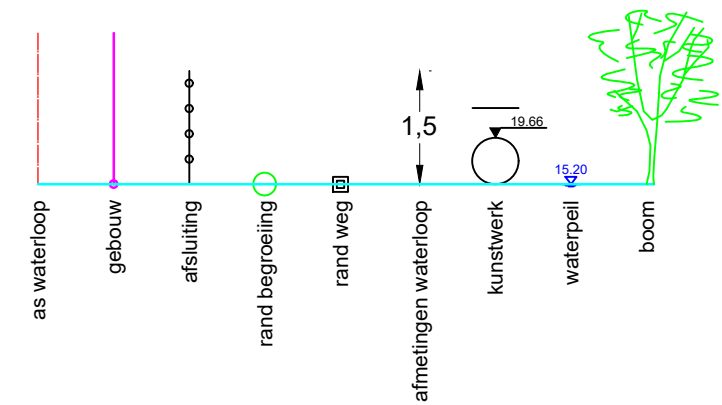

Dwarsprofiel 24
Vergelijkingsvlak 48.00 m T.A.W.
9+71.16

Peil vaste bodem	-50.58	-50.55	-50.45	-49.68	-49.70	-50.43	-50.47	-50.52
Slibpeil				49.03	49.03			
Tussenafstand		6.67	3.35	2.34	0.06	1.79	1.76	7.26
Afstand tot as	-12.50	-6.24	-3.10	-0.90	-0.85	-2.06	-3.83	-11.09

Gemeente Tienen

B4036 Ramshovensebeek

VHAG: 7605

Locatie atlaspunt (LB72): X-coördinaat: 192714.41 Y-coördinaat: 164110.00

DWARSPROFIELPLAN

Atlaspunt - 071
Datum opmeting: 25/11/2021
Schaal: 1/100

