


Legende

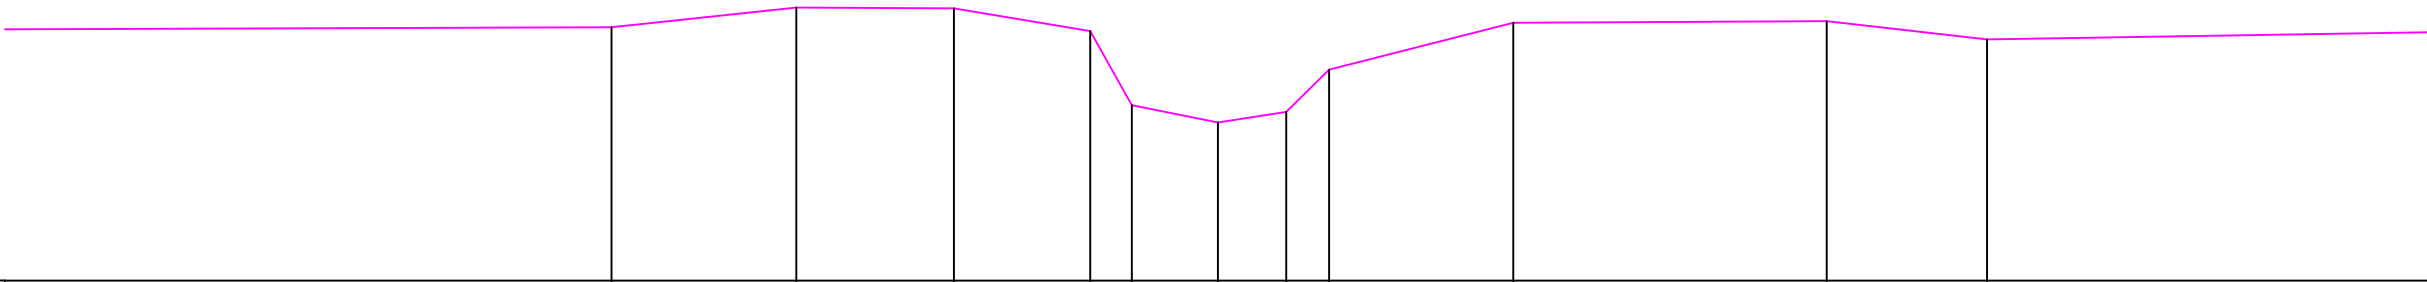

TERREINHOOGTE (m)	13.35	13.61	13.60	13.30	12.32	12.09	12.23	12.79	13.41	13.43	13.19	
GECUM. AFSTAND (m)	8.65	11.10	13.18	14.98	15.53	16.67	17.58	18.14	20.58	24.73	26.85	
TUSSENAFSTAND (m)	8.65	2.44	2.08	1.80	0.55	1.14	0.90	0.57	2.44	4.14	2.12	8.71

Gemeente Londerzeel

B6017 **Robbeek**

VHAG: 883

Locatie atlaspunt (LB72): X-coördinaat: 143137,5222 Y-coördinaat: 185978,6658

DWARSPROFIELPLAN

Atlaspunt - 016
Datum opmeting: 9/07/1997
Schaal: 1/100

