


Legende

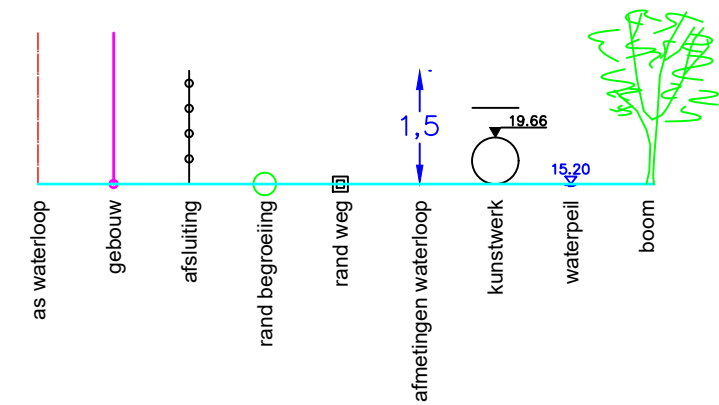

TERREINHOOGTE (m)		13.72		13.81		13.68	12.97	12.70	12.86		13.71		13.96		13.67		13.63
GECUM. AFSTAND (m)		11.69		14.50		16.50	16.87	17.40	18.01		19.21		20.97		23.94		31.82
TUSSENAFSTAND (m)	11.69		2.82		2.00	0.30	0.52	0.62		1.20		1.76		2.97		7.88	

Gemeente Meise_Londerzeel

B6017 **Robbeek**

VHAG: 883

Locatie ataspunt (LB72): X-coördinaat: 143111,7332 Y-coördinaat: 185639,5289

DWARSPROFIELPLAN

Ataspunt - 027
Datum opmeting: 9/07/1997
Schaal: 1/100

