


Legende

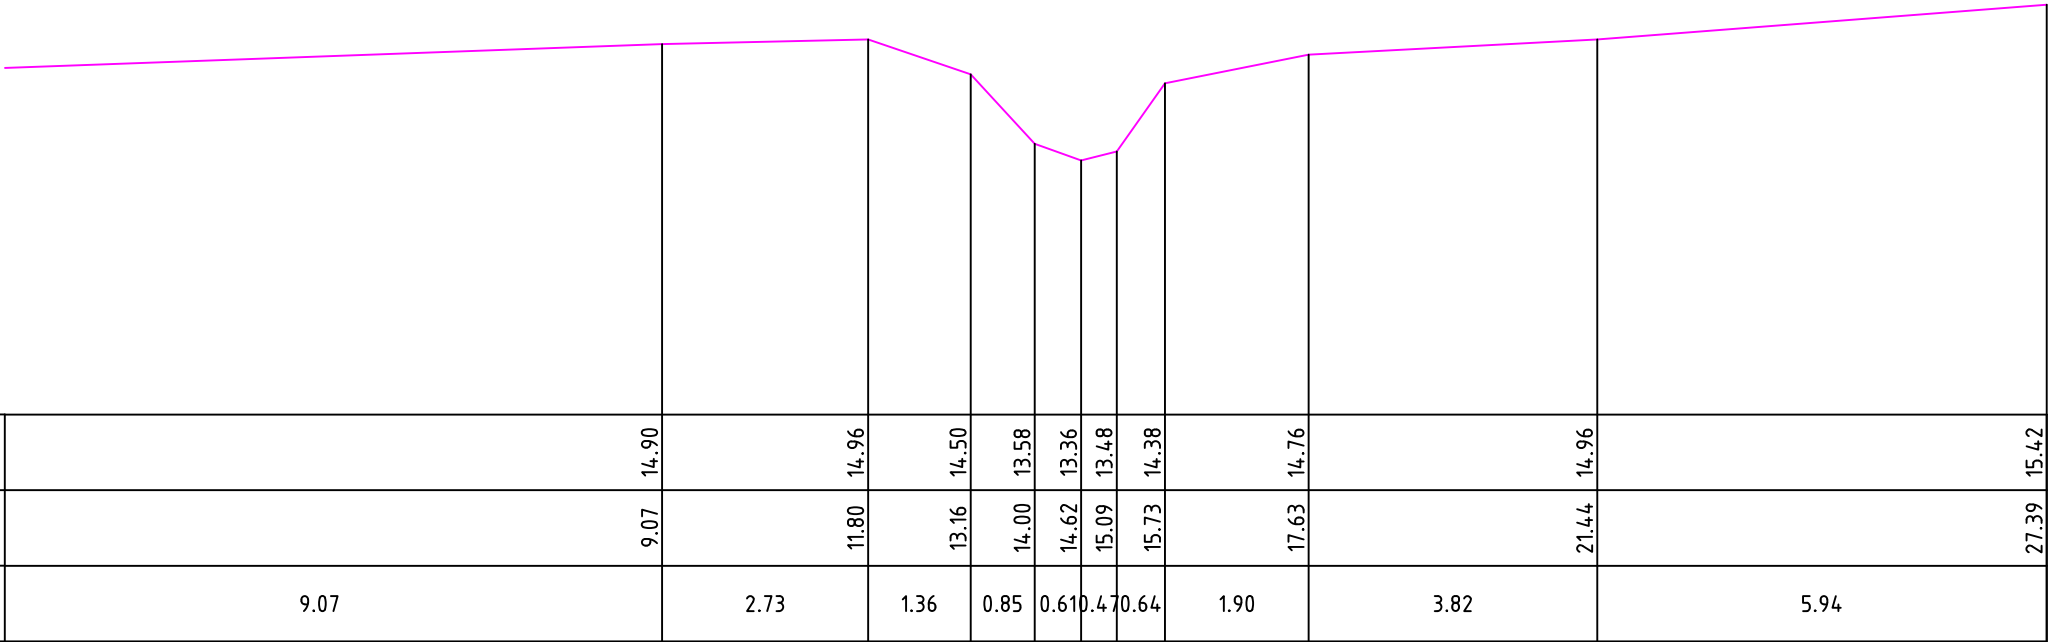

TERREINHOOGTE (m)	14.90	14.96	14.50	13.58	13.36	13.48	14.38	14.76	14.96	15.42
GECUM. AFSTAND (m)	9.07	11.80	13.16	14.00	14.62	15.09	15.73	17.63	21.44	27.39
TUSSENAFSTAND (m)	9.07	2.73	1.36	0.85	0.61	0.47	0.64	1.90	3.82	5.94

Gemeente Meise_Londerzeel

B6017 **Robbeek**

VHAG: 883

Locatie atlaspunt (LB72): X-coördinaat: 143259,4975 Y-coördinaat: 185467,0076

DWARSPROFIELPLAN

Atlaspunt - 035
Datum opmeting: 9/07/1997
Schaal: 1/100

