


Legende

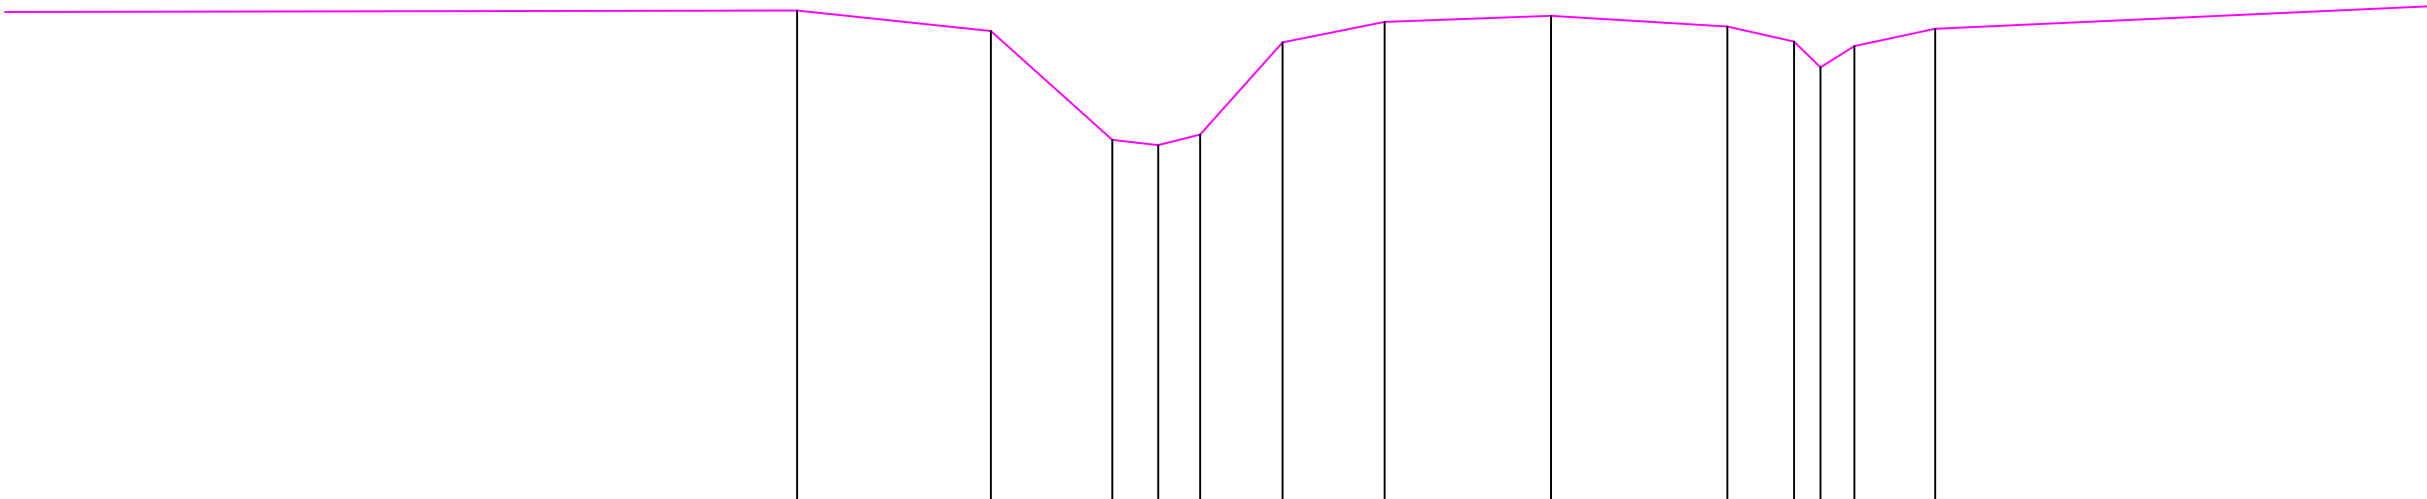

TERREINHOOGTE (m)		16.48		16.21		14.77		14.70		14.84		16.06		16.33		16.41		16.27		16.07		15.73		16.01		16.24	
GECUM. AFSTAND (m)		10.85		13.41		15.02		15.62		16.18		17.27		18.62		20.82		23.15		24.04		24.38		24.83		25.90	
TUSSENAFSTAND (m)	10.85		2.56		1.61	0.61	0.55	1.09		1.35		2.20		2.33		0.88	0.38	0.45	1.07		9.92						

Gemeente Meise_Londerzeel

B6017 **Robbeek**

VHAG: 883

Locatie atlaspunt (LB72): X-coördinaat: 143253,2497 Y-coördinaat: 184923,8278

DWARSPROFIELPLAN

Atlaspunt - 049
Datum opmeting: 9/07/1997
Schaal: 1/100

