


Legende



K90

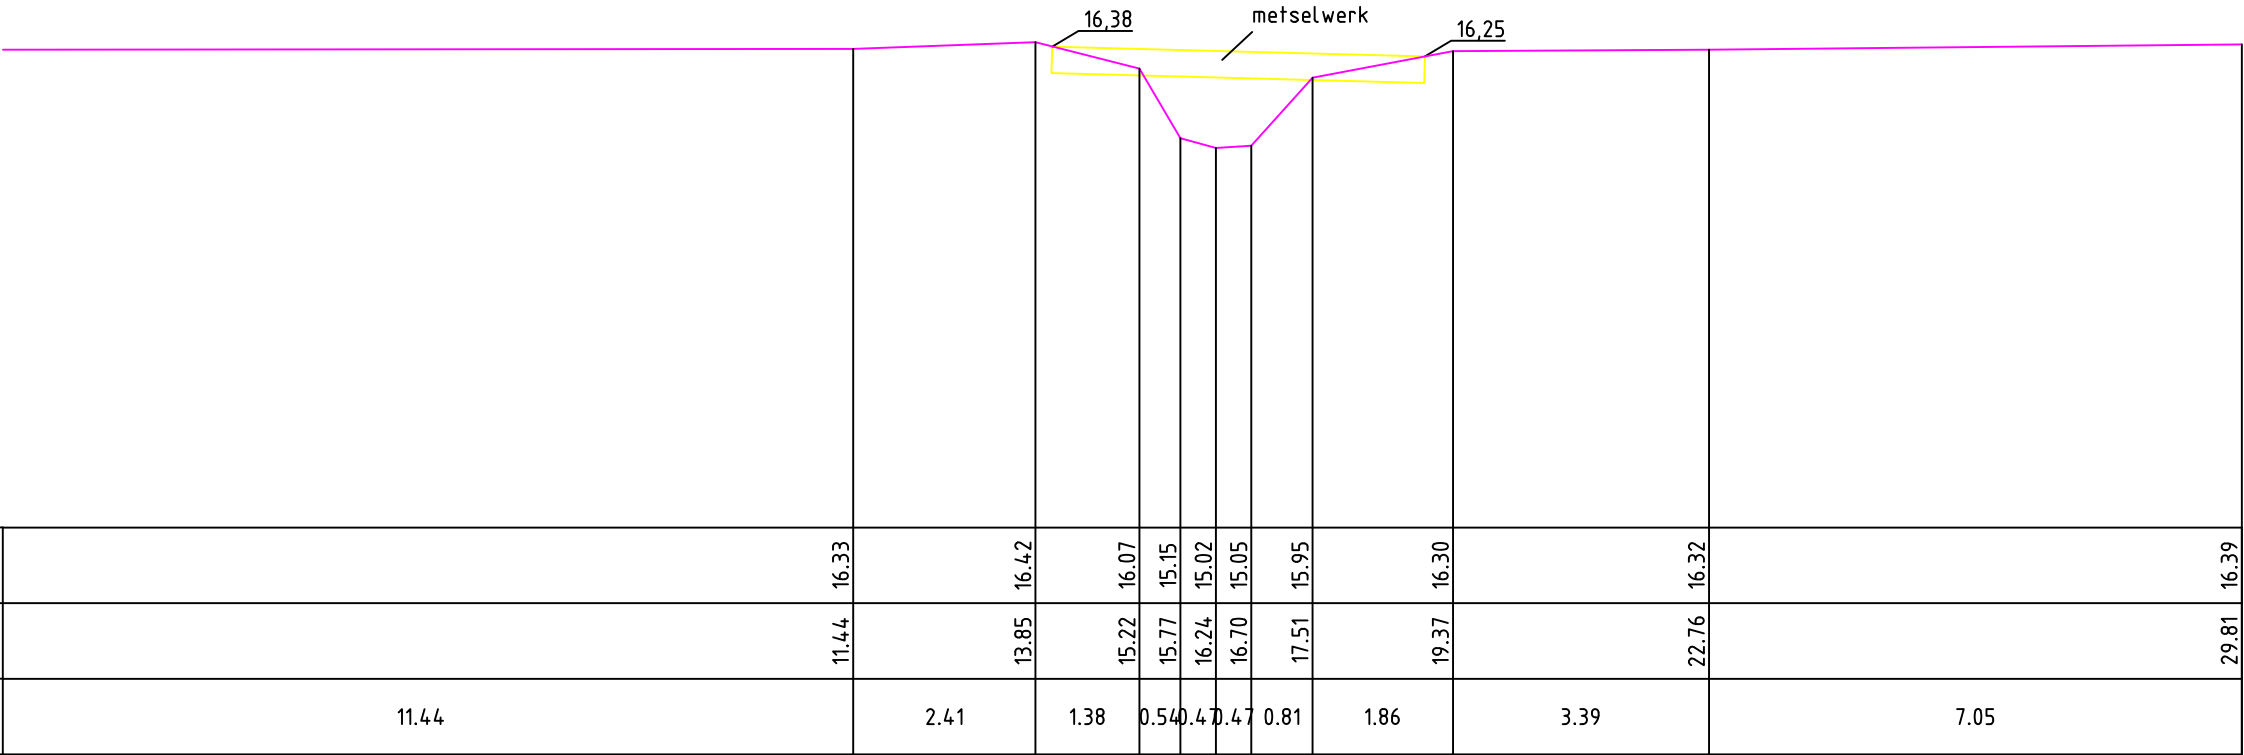

TERREINHOOGTE (m)		11.44	16.33		13.85	16.42		15.22	16.07	15.15	15.02	15.05	15.95		16.30		22.76	16.32		29.81	16.39
GECUM. AFSTAND (m)																					
TUSSENAFSTAND (m)		11.44		2.41	1.38	0.54	0.47	0.47	0.81	1.86		3.39		7.05							

Gemeente Merchtem_Meise

B6017 **Robbeek**

VHAG: 883

Locatie atlaspunt (LB72): X-coördinaat: 143236,625 Y-coördinaat: 184772,5357

DWARSPROFIELPLAN

Atlaspunt - 052
Datum opmeting: 9/07/1997
Schaal: 1/100



**VLAAMS-
BRABANT**