



Legende

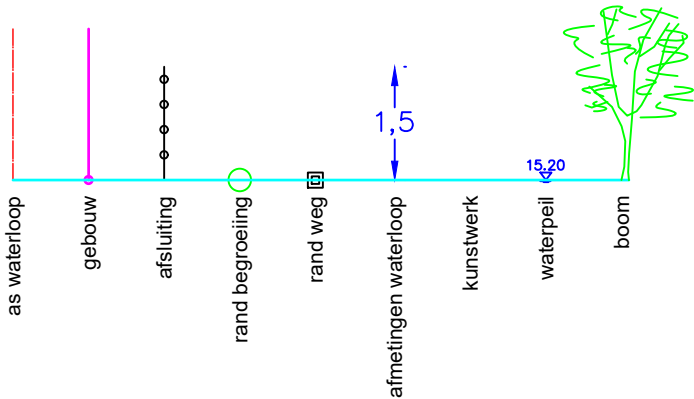

20 P.K. 0.45722

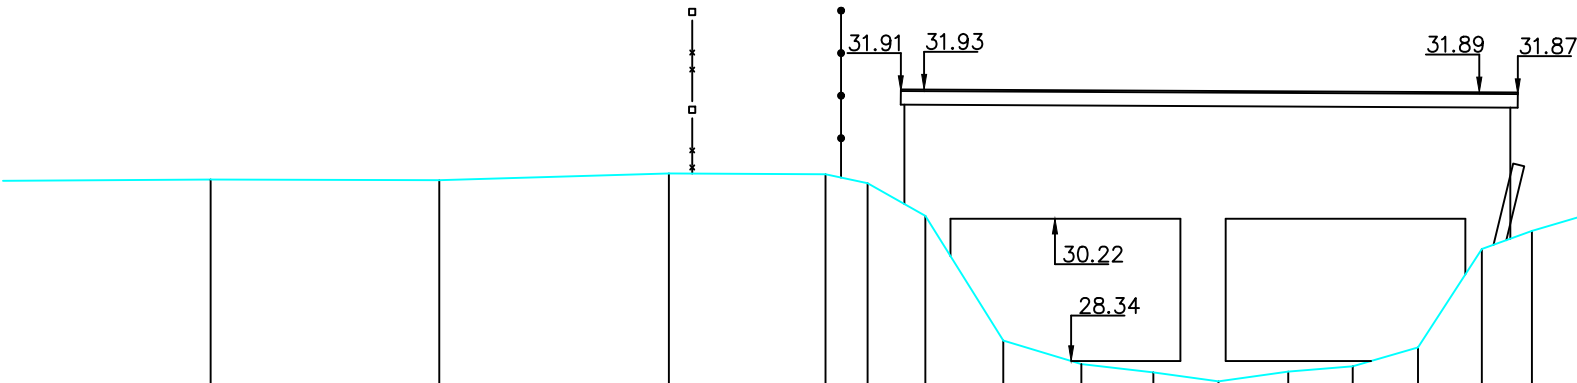

MATEN TERREIN	30.74	30.73	30.82	30.81	30.69	30.26	28.61	28.30	28.19	28.07	28.20	28.27	28.52	29.82	30.06	30.26	30.37	30.38	30.45	30.49
TUSSENAFST. TERREIN	3.11	3.03	3.04	2.07	0.56	0.76	1.03	1.03	0.95	0.86	0.92	0.85	0.86	0.84	0.66	0.67	1.33	2.83	3.03	3.69
GEKUM. AFST. TERREIN	-13.30	-10.28	-7.24	-5.17	-4.61	-3.85	-2.82	-1.78	-0.83	0.03	0.95	1.81	2.67	3.51	4.18	4.85	6.18	9.01	12.04	15.73

Gemeente Herne_Galmaarden

B5233 **Scheibeeek**

VHAG: 6317

Locatie atlaspunt (LB72): X-coördinaat: 125683,6997 Y-coördinaat: 158803,8253

DWARSPROFIELPLAN

Atlaspunt - 020
Datum opmeting: 1/03/1998
Schaal: 1/100

