


Legende



26 P.K. 0.66007

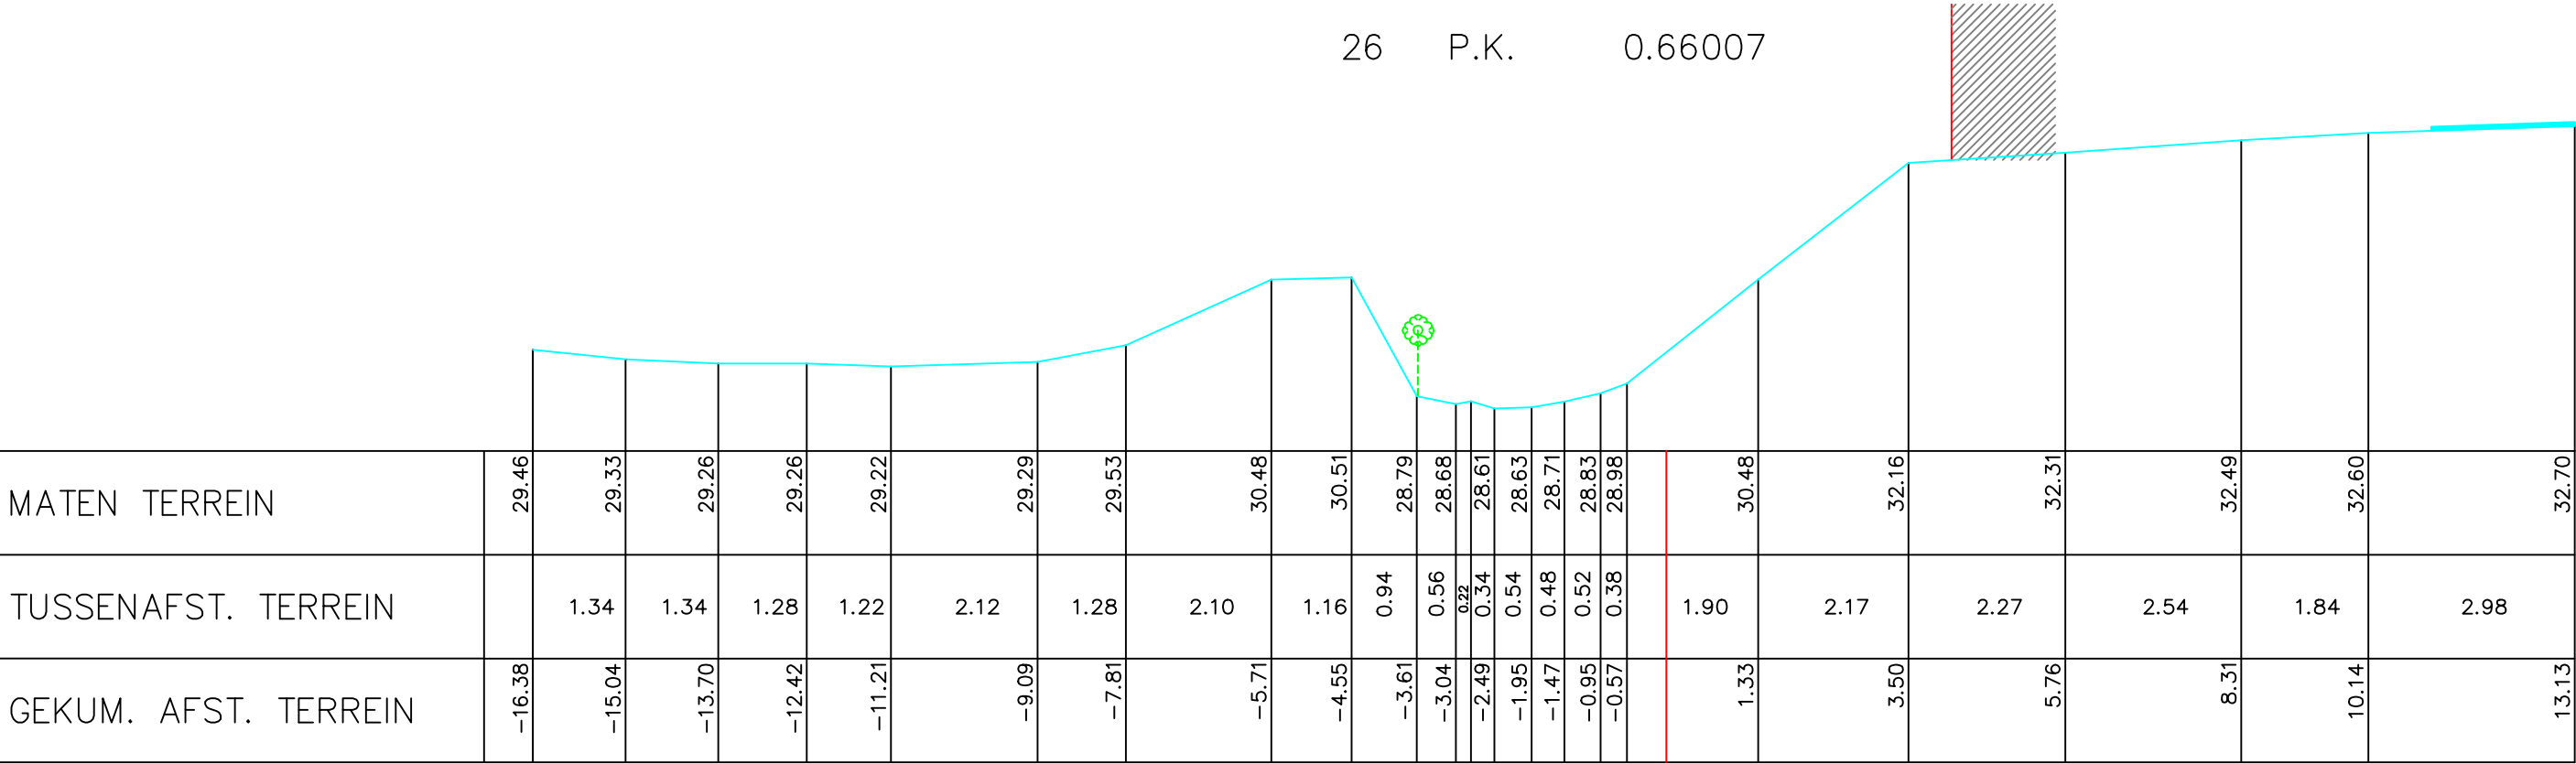

MATEN TERREIN	29.46	29.33	29.26	29.26	29.22	29.29	29.53	30.48	30.51	28.79	28.68	28.61	28.63	28.71	28.83	28.98		30.48	32.16	32.31	32.49	32.60	32.70
TUSSENAFST. TERREIN		1.34	1.34	1.28	1.22	2.12	1.28	2.10	1.16	0.94	0.56	0.22	0.34	0.54	0.48	0.52	0.38	1.90	2.17	2.27	2.54	1.84	2.98
GEKUM. AFST. TERREIN	-16.38	-15.04	-13.70	-12.42	-11.21	-9.09	-7.81	-5.71	-4.55	-3.61	-3.04	-2.49	-1.95	-1.47	-0.95	-0.57		1.33	3.50	5.76	8.31	10.14	13.13

Gemeente Herne_Galmaarden

B5233

Scheibeeek

VHAG: 6317

Locatie atlaspunt (LB72): X-coördinaat: 125852,7857 Y-coördinaat: 158890,7824

DWARSPROFIELPLAN

Atlaspunt - 026
Datum opmeting: 1/03/1998
Schaal: 1/100

