


Legende

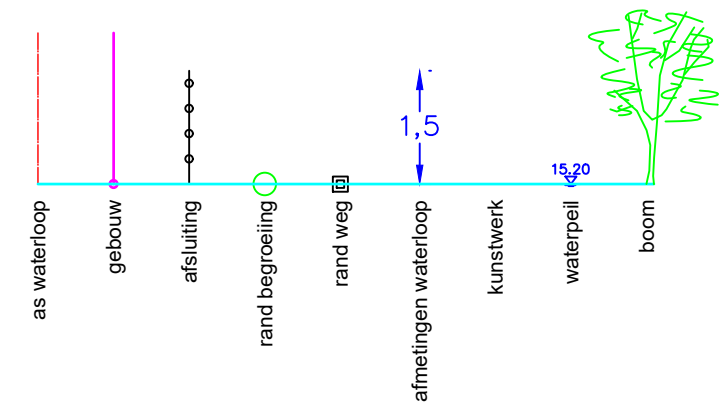

42 P.K. 1.35212



MATEN TERREIN	29.58	29.70	29.80	30.11	31.20	31.53	31.24	29.35	28.99	28.86	28.92	28.90	28.95	29.22	29.94	31.49	31.45	31.51	31.51	31.53	31.65	31.72
TUSSENAFST. TERREIN	2.57	2.44	2.10	2.19	1.57	1.39	1.58	0.42	0.53	0.40	0.58	0.38	0.54	0.48	2.17	3.35	1.31	1.49	2.73	2.50		
GEKUM. AFST. TERREIN	-15.66	-13.09	-10.65	-8.55	-6.36	-4.79	-3.40	-1.82	-1.40	-0.87	-0.36	0.22	0.60	1.14	1.63	3.79	3.83	7.19	8.50	9.99	12.71	15.21

Gemeente Herne_Galmaarden

B5233 Scheibeeek

VHAG: 6317

Locatie atlaspunt (LB72): X-coördinaat: 126409,533 Y-coördinaat: 159254,2313

DWARSPROFIELPLAN

Atlaspunt - 042
Datum opmeting: 1/03/1998
Schaal: 1/100

