


Legende

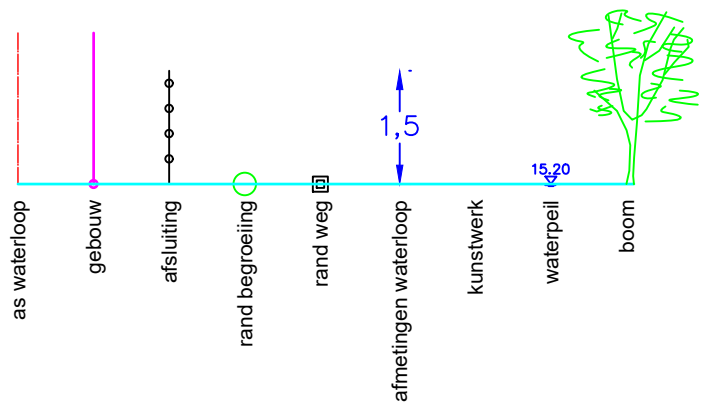

43 P.K. 1.35414



MATEN TERREIN	29.60	29.63	29.79	29.98	31.17	31.39	31.24	31.12	30.15	29.20	28.86	28.84	28.98	29.31	29.80	31.49	31.52	31.51	31.55	31.64
TUSSENAFST. TERREIN		2.35	2.33	2.57	2.92	1.49	1.66	1.02	0.25	0.48	0.47	0.68	0.79	0.61	2.28	2.19	2.52	2.69	2.24	
GEKUM. AFST. TERREIN	-16.72	-14.37	-12.04	-9.47	-6.55	-5.07	-3.40	-3.35	-2.33	-1.60	-0.76	-0.07	0.71	1.33	1.51	3.79	5.98	8.50	11.19	13.44

Gemeente Herne_Galmaarden

B5233 **Scheibeeek**

VHAG: 6317

Locatie atlaspunt (LB72): X-coördinaat: 126410,7196 Y-coördinaat: 159255,8667

DWARSPROFIELPLAN

Atlaspunt - 043
Datum opmeting: 1/03/1998
Schaal: 1/100

