


Legende

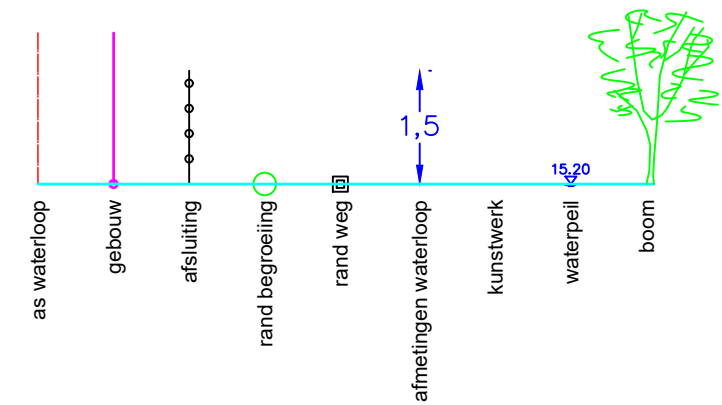

61 P.K. 2.03980

MATEN TERREIN	30.88	31.05	31.03	31.05	31.13	31.02	29.87	29.61	29.42	29.27	29.21	29.56	29.91	30.90	31.37	31.52	31.54	31.46	31.48	31.36	30.99	30.95
TUSSENAFST. TERREIN		2.41	2.67	2.69	2.20	1.14	0.88	0.53	0.57	0.27	0.21	0.33	0.59	0.59	0.94	0.76	0.55	0.95	1.37	2.18	1.91	1.13
GEKUM. AFST. TERREIN	-13.81	-11.40	-8.73	-6.04	-3.84	-2.70	-1.82	-1.29	-0.72	0.08	0.21	0.33	0.80	1.40	2.34	3.10	3.65	4.60	5.97	8.15	10.06	11.20

Gemeente Herne_Galmaarden

B5233 Scheibeeek

VHAG: 6317
Locatie atlaspunt (LB72): X-coördinaat: 126851,9163 Y-coördinaat: 159746,08

DWARSPROFIELPLAN

Atlaspunt - 061
Datum opmeting: 1/03/1998
Schaal: 1/100

