


Legende

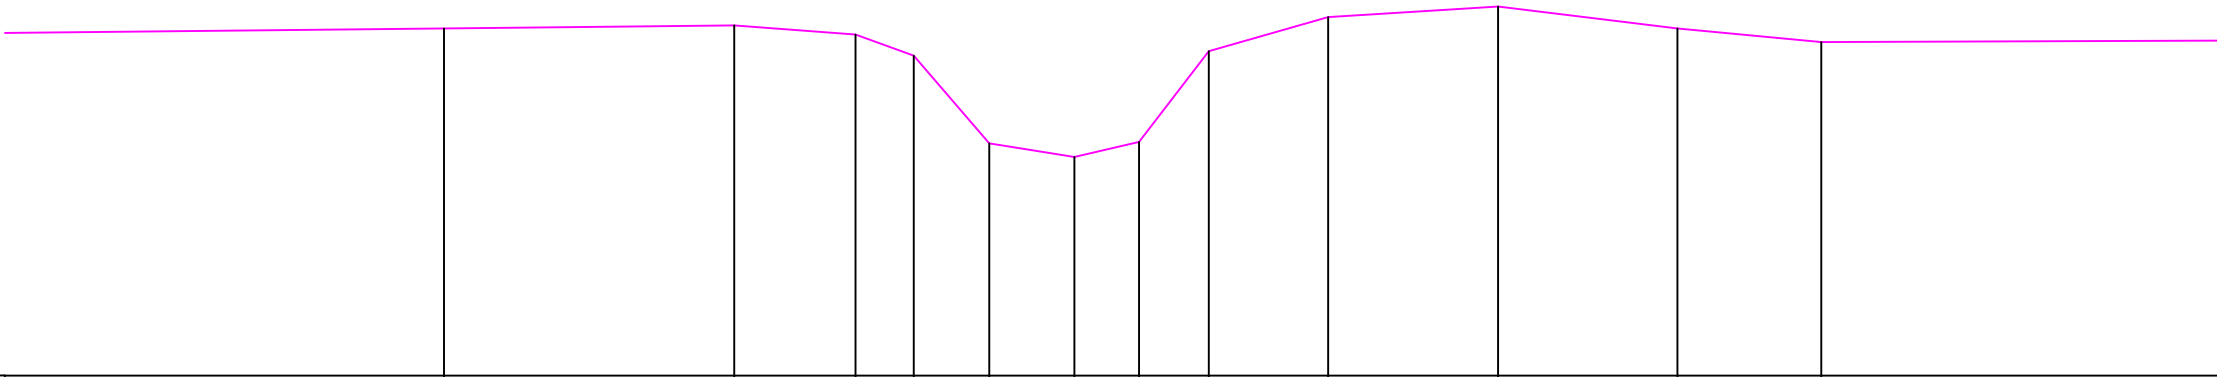

TERREINHOOGTE	19.59	19.63	19.51	19.23	18.07	17.89	18.09	19.29	19.74	19.88	19.59	19.41	19.43
CUMULAFSTAND	6.03	9.87	11.47	12.24	13.24	14.37	15.22	16.14	17.72	19.97	22.34	24.25	29.50
TUSSENAFSTAND	6.03	3.84	1.60	0.77	1.00	1.13	0.86	0.92	1.58	2.25	2.37	1.90	5.25

Gemeente Merchtem

B6021 **Stambeek**

VHAG: 615

Locatie atlaspunt (LB72): X-coördinaat: 140814,504 Y-coördinaat: 183649,2458

DWARSPROFIELPLAN

Atlaspunt - 003
Datum opmeting: 9/07/1997
Schaal: 1/100

