


Legende



TERREINHOOGTE		19.65		19.70		19.79		19.48		18.47		18.27		18.25		18.70		19.57		19.84		19.80		19.70		19.61
CUMULAFSTAND		5.17		8.12		11.81		12.85		13.58		14.50		15.42		15.67		16.72		18.03		20.76		24.91		30.27
TUSSENAFSTAND	5.17		2.95		3.69		1.04	0.73	0.92	0.92	0.25	1.05		1.31		2.74		4.15		5.36						

Gemeente Merchtem

B6021 **Stambeek**

VHAG: 615

Locatie atlaspunt (LB72): X-coördinaat: 140691,1972 Y-coördinaat: 183757,9731

DWARSPROFIELPLAN

Atlaspunt - 008
Datum opmeting: 9/07/1997
Schaal: 1/100

