


Legende

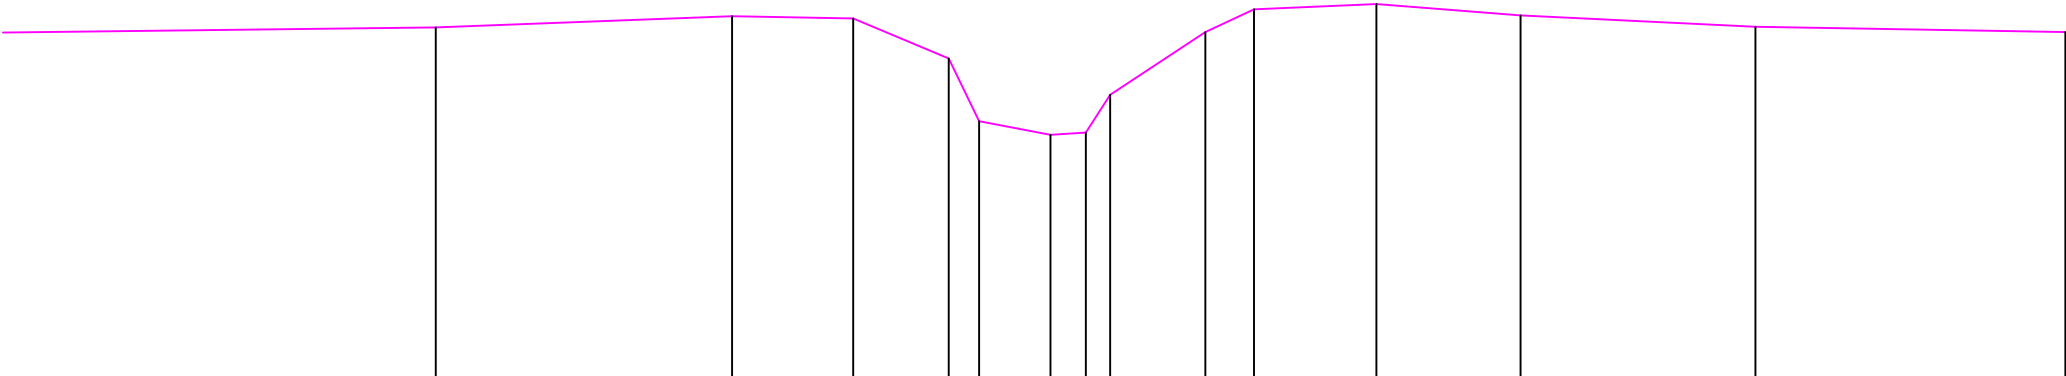

TERREINHOOGTE	19.63	19.78	19.75	19.22	18.39	18.21	18.24	18.74	19.57	19.87	19.94	19.79	19.64	19.57
CUMULAFSTAND	5.90	9.82	11.42	12.68	13.08	14.03	14.49	14.82	16.08	16.72	18.34	20.25	23.35	27.45
TUSSENAFSTAND	5.90	3.92	1.60	1.26	0.40	0.94	0.40	0.32	1.26	0.64	1.62	1.91	3.11	4.10

Gemeente Merchtem

B6021 **Stambeek**

VHAG: 615

Locatie ataspunt (LB72): X-coördinaat: 140647,1968 Y-coördinaat: 183783,0482

DWARSPROFIELPLAN

Ataspunt - 009
Datum opmeting: 9/07/1997
Schaal: 1/100

