


Legende

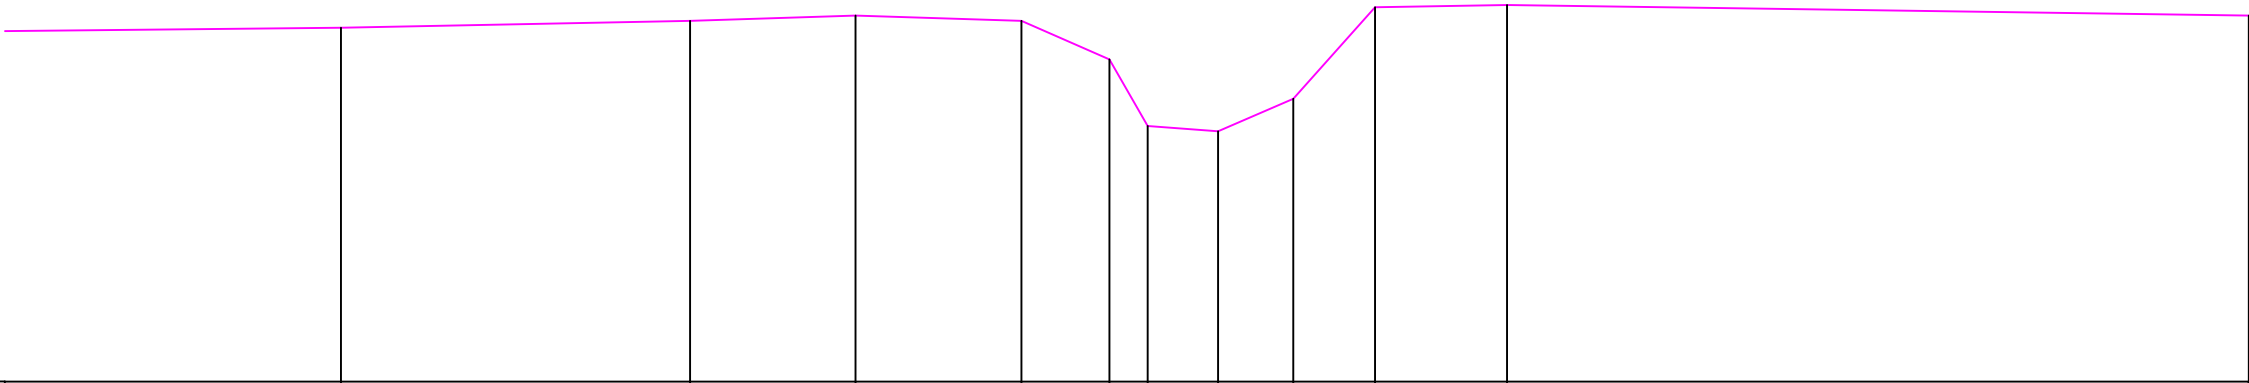

TERREINHOOGTE	5.01	19.68		19.77		19.84		19.77	19.26	18.38	18.31	18.74	19.95		19.98		19.84
CUMULAFSTAND		5.01		9.63		11.82		14.01	15.17	15.68	16.61	17.61	18.69		20.44		30.25
TUSSENAFSTAND	5.01		4.62		2.19		2.20	1.16	0.51	0.93	1.00	1.08	1.75		9.81		

Gemeente Merchtem

B6021

Stambeek

VHAG: 615

Locatie ataspunt (LB72): X-coördinaat: 140604,5792 Y-coördinaat: 183807,5084

DWARSPROFIELPLAN

Ataspunt - 010
Datum opmeting: 9/07/1997
Schaal: 1/100



VLAAMS-
BRABANT