


Legende

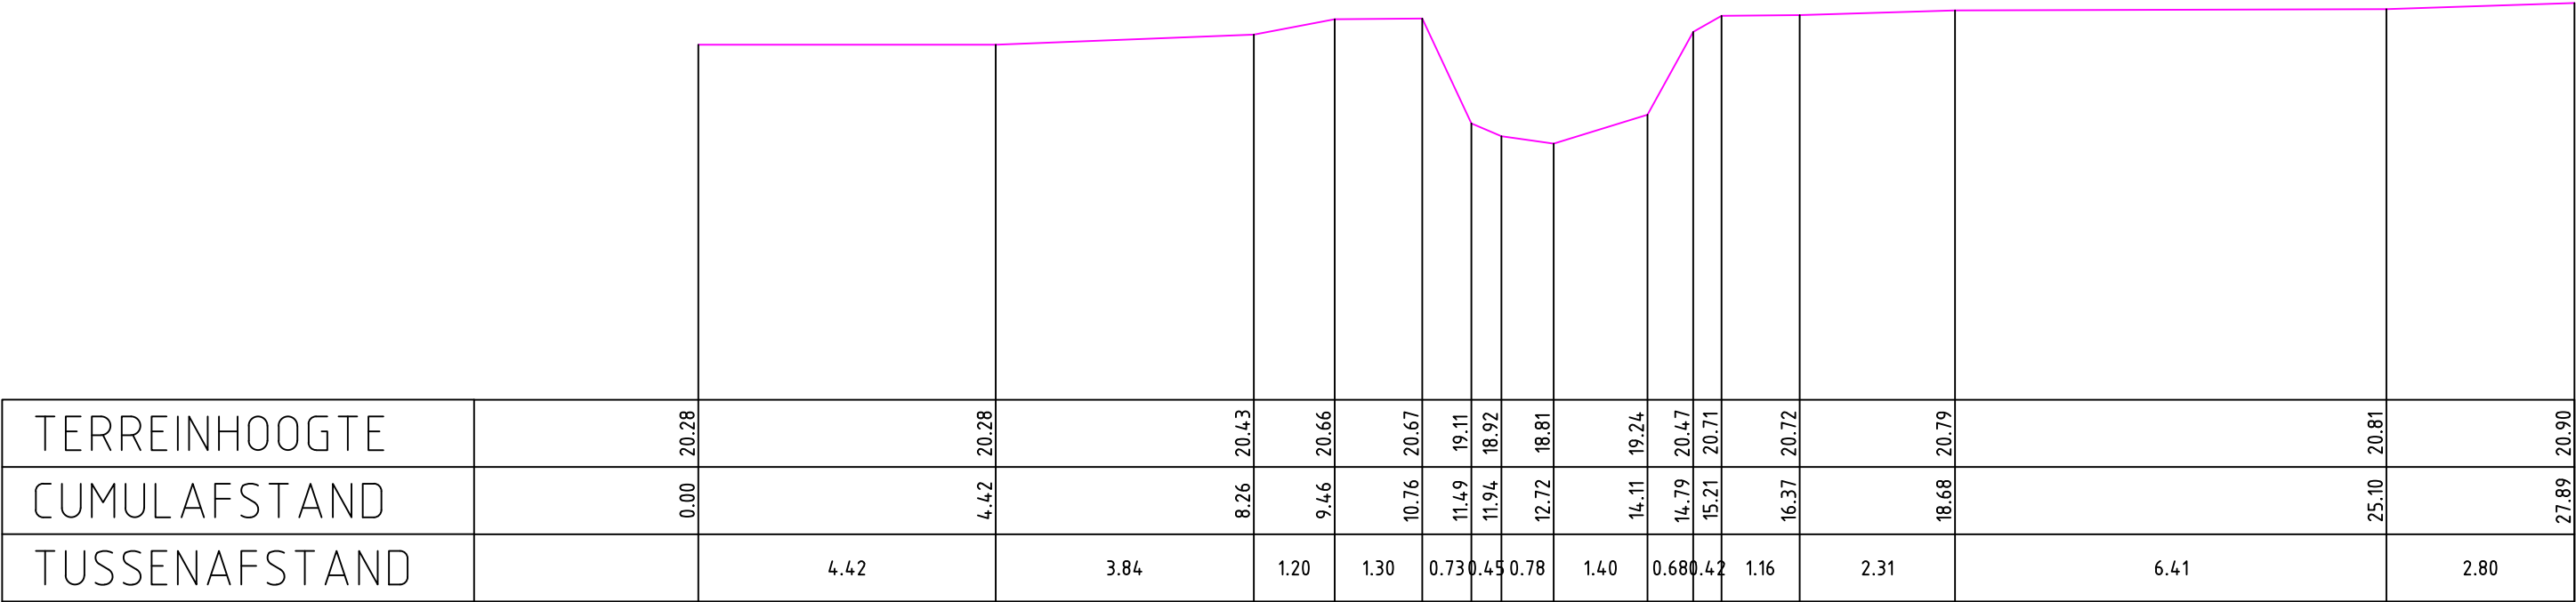

TERREINHOOGTE	20.28	20.28	20.43	20.66	20.67	19.11	18.92	18.81	19.24	20.47	20.71	20.72	20.79	20.81	20.90
CUMULAFSTAND	0.00	4.42	8.26	9.46	10.76	11.49	11.94	12.72	14.11	14.79	15.21	16.37	18.68	25.10	27.89
TUSSENAFSTAND		4.42	3.84	1.20	1.30	0.73	0.45	0.78	1.40	0.68	0.42	1.16	2.31	6.41	2.80

Gemeente Merchtem

B6021 **Stambeek**

VHAG: 615

Locatie ataspunt (LB72): X-coördinaat: 140312,3408 Y-coördinaat: 183828,5677

DWARSPROFIELPLAN

Ataspunt - 018
Datum opmeting: 9/07/1997
Schaal: 1/100

