
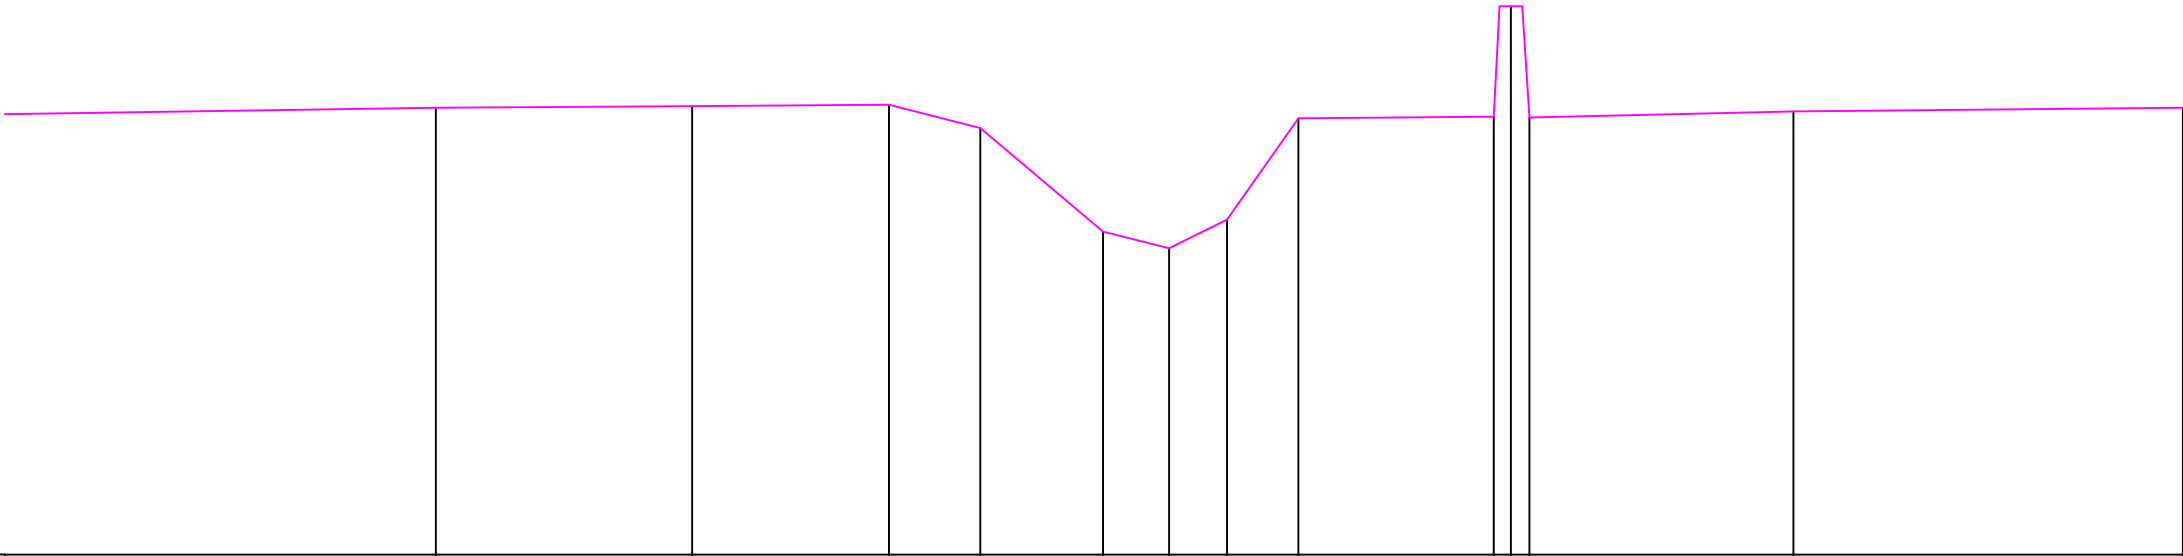


Legende

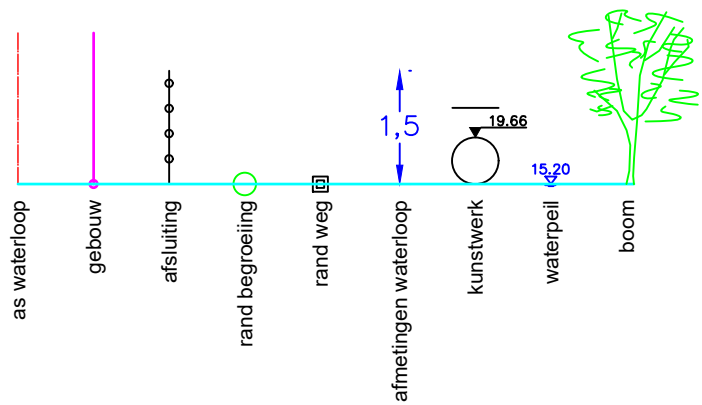

TERREINHOOGTE	20.91	20.93	20.95	20.64	19.27	19.05	19.43	20.77	20.79	20.78	20.86	20.91
CUMULAFSTAND	5.97	9.36	11.96	13.17	14.79	15.67	16.43	17.38	19.96	20.43	23.93	29.08
TUSSENAFSTAND	5.97	3.39	2.61	1.21	1.62	0.87	0.77	0.95	2.58	0.25	3.49	5.15

Gemeente Merchtem

B6021

Stambeek

VHAG: 615

Locatie atlaspunt (LB72): X-coördinaat: 140186,1254 Y-coördinaat: 183736,8105

DWARSPROFIELPLAN

Atlaspunt - 023
Datum opmeting: 9/07/1997
Schaal: 1/100

