


Legende

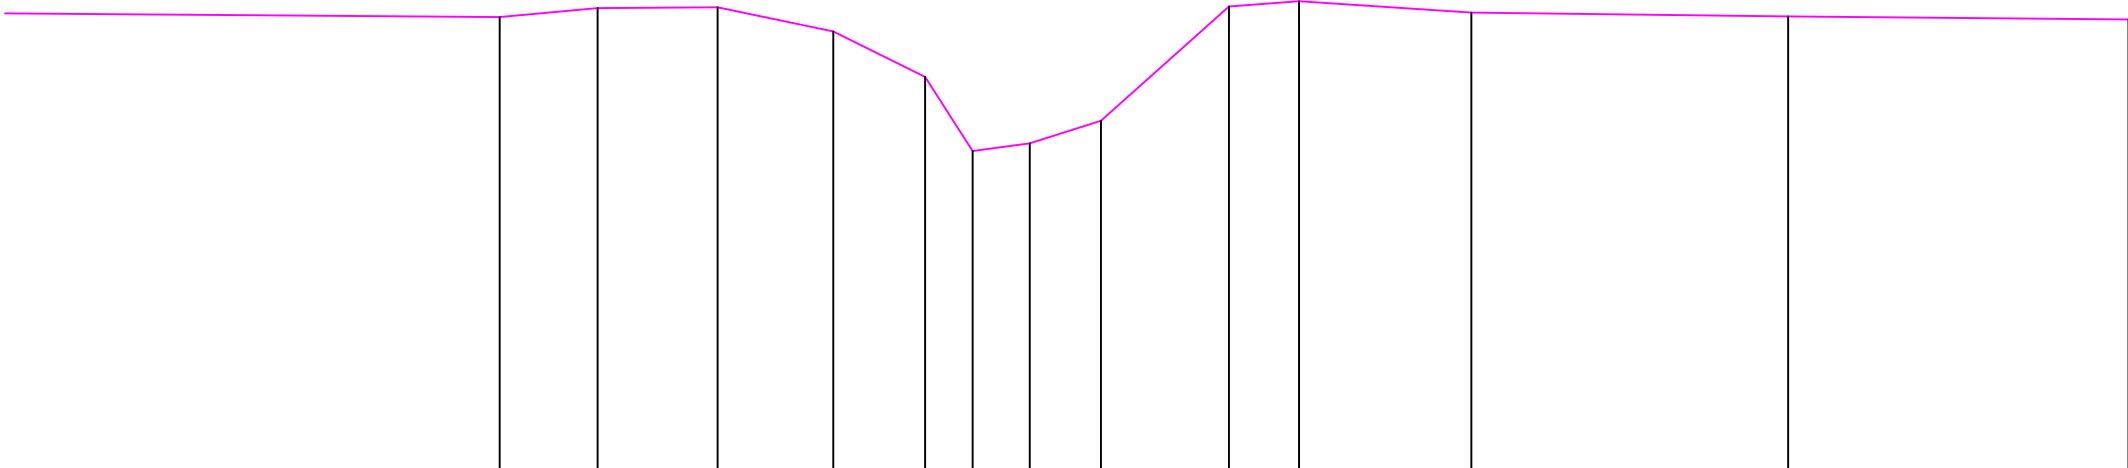

TERREINHOOGTE	21.01	21.13	21.14	20.82	20.22	19.24	19.34	19.64	21.15	21.22	21.07	21.02	20.98
CUMULAFSTAND	6.72	8.02	9.61	11.14	12.35	12.98	13.74	14.68	16.37	17.30	19.58	23.77	28.27
TUSSENAFSTAND	6.72	1.30	1.59	1.53	1.21	0.63	0.76	0.94	1.69	0.93	2.28	4.19	4.50

Gemeente Merchtem

B6021

Stambeek

VHAG: 615

Locatie atlaspunt (LB72): X-coördinaat: 140108,6162 Y-coördinaat: 183761,1748

DWARSPROFIELPLAN

Atlaspunt - 026
Datum opmeting: 9/07/1997
Schaal: 1/100

