
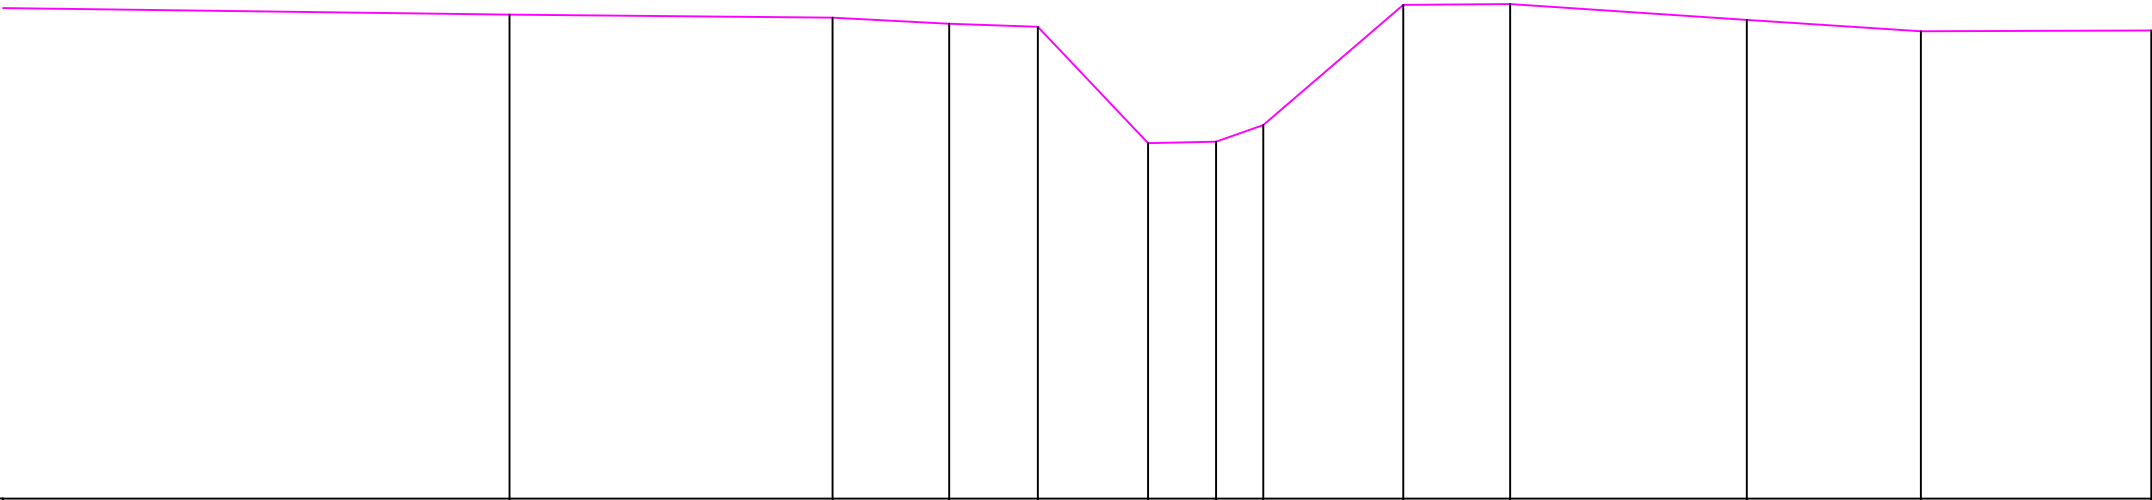


Legende

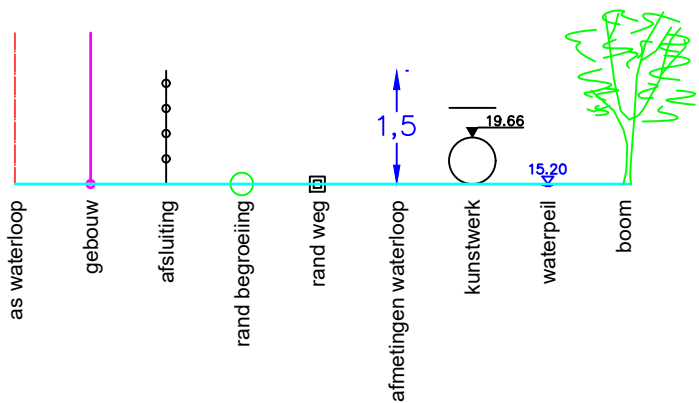

TERREINHOOGTE	6.94	21.40		21.36	21.28	21.24	19.70	19.72	19.94	21.53	21.54	21.33	21.18	21.19
CUMULAFSTAND			11.21	12.75	13.92	15.38	16.28	16.91	18.76	20.17	23.30	25.61	28.65	
TUSSENAFSTAND	6.94	4.27	1.54	1.17	1.46	0.90	0.63	1.85	1.41	3.13	2.30	3.05		

Gemeente Merchtem

B6021

Stambeek

VHAG: 615

Locatie ataspunt (LB72): X-coördinaat: 140065,3679 Y-coördinaat: 183771,7475

DWARSPROFIELPLAN

Ataspunt - 027
Datum opmeting: 9/07/1997
Schaal: 1/100



VLAAMS-
BRABANT