


Legende

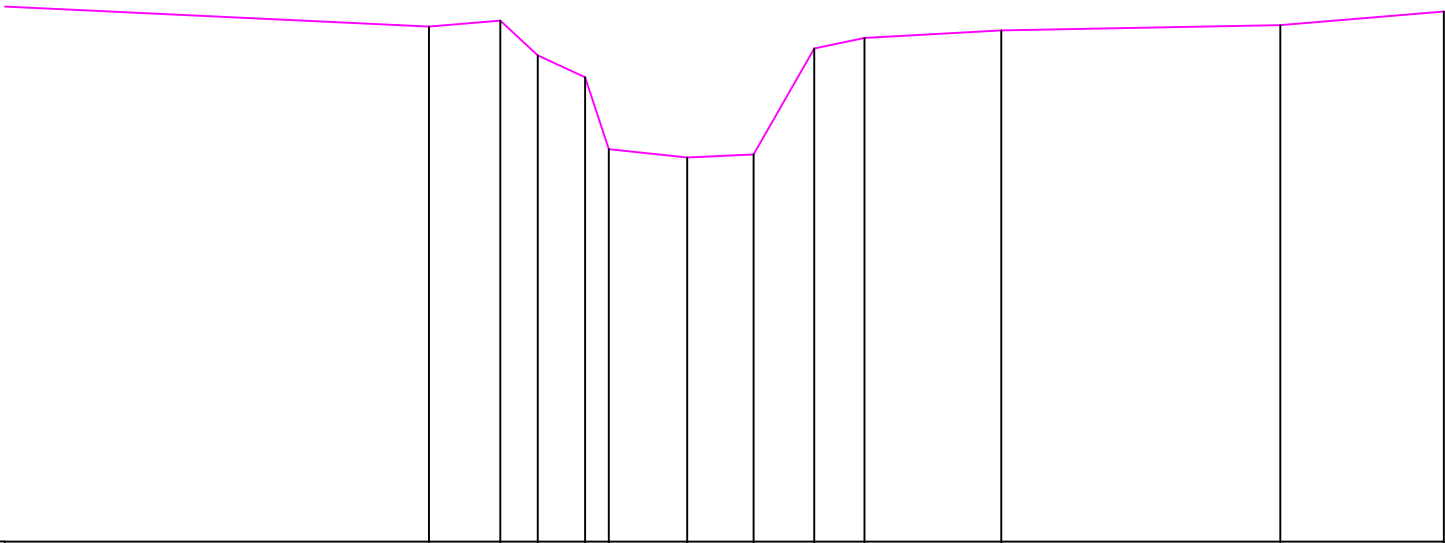

TERREINHOOGTE		5.93	21.81	21.89	21.43	21.14	20.19	20.08	20.12	21.52	21.66	21.76	21.83	22.01
CUMULAFSTAND		5.93	6.87	7.37	7.99	8.31	9.34	10.22	11.02	11.69	13.50	17.19	19.35	
TUSSENAFSTAND	5.93	0.95	0.50	0.63	0.31	1.04	0.88	0.80	0.66	1.81	3.69	2.16		

Gemeente Merchtem

B6021 **Stambeek**

VHAG: 615

Locatie atlaspunt (LB72): X-coördinaat: 139944,5226 Y-coördinaat: 183745,5449

DWARSPROFIELPLAN

Atlaspunt - 030
Datum opmeting: 9/07/1997
Schaal: 1/100

