
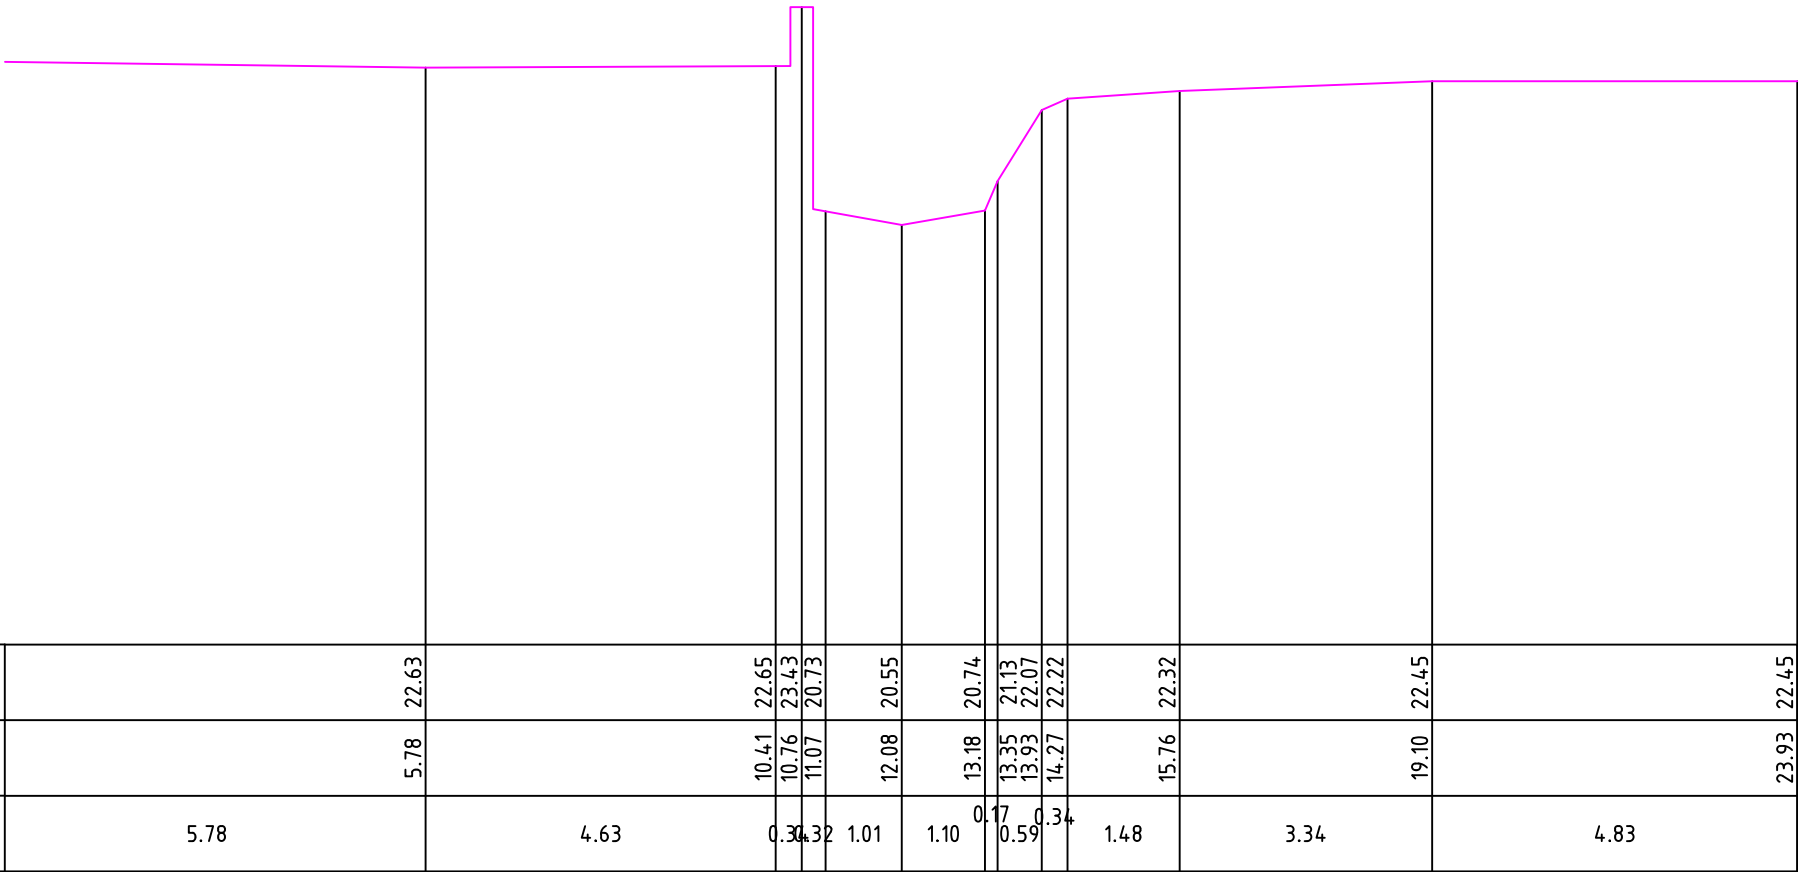


Legende

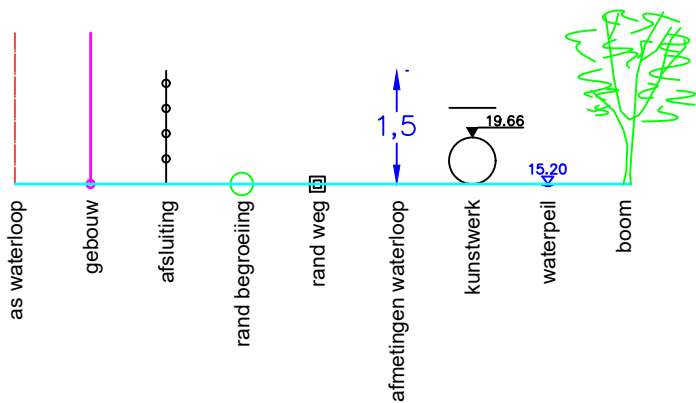

TERREINHOOGTE		22.63			22.65	23.43	20.73		20.55		20.74	21.13	22.07	22.22		22.32		22.45	22.45
CUMULAFSTAND	5.78			10.41	10.76	11.07		12.08		13.18	13.35	13.93	14.27		15.76		19.10	23.93	
TUSSENAFSTAND	5.78	4.63	0.34	0.32	1.01		1.10	0.17	0.59	0.34	1.48	3.34	4.83						

Gemeente Merchtem

B6021 **Stambeek**

VHAG: 615

Locatie atlaspunt (LB72): X-coördinaat: 139894,0521 Y-coördinaat: 183721,7589

DWARSPROFIELPLAN

Atlaspunt - 032
Datum opmeting: 9/07/1997
Schaal: 1/100

