


Legende

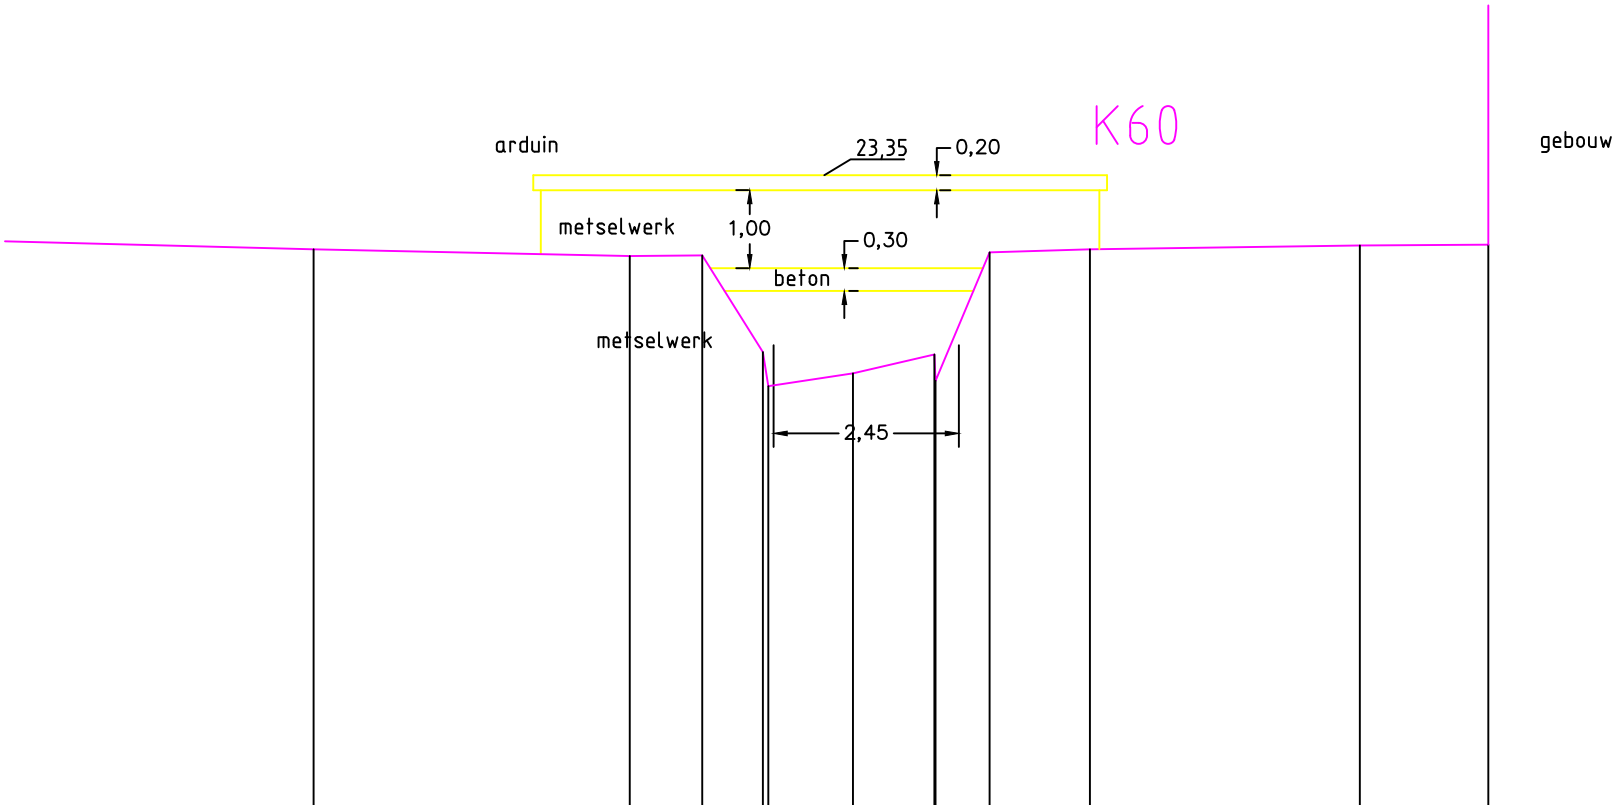

TERREINHOOGTE		22.37		22.28	22.29	21.01	20.56	20.73	20.98	20.63	22.33	22.37		22.42	22.43
CUMULAFSTAND	4.26		8.44	9.40	10.20	10.27	11.39	12.47	12.48	13.20	14.53		18.10	19.80	
TUSSENAFSTAND	4.26		4.18	0.96	0.80	0.07	1.12	1.08	0.02	0.72	1.33	3.57		1.70	

Gemeente Merchtem

B6021 **Stambeek**

VHAG: 615

Locatie atlaspunt (LB72): X-coördinaat: 139883,6177 Y-coördinaat: 183717,3363

DWARSPROFIELPLAN

Atlaspunt - 033
Datum opmeting: 9/07/1997
Schaal: 1/100

