


Legende

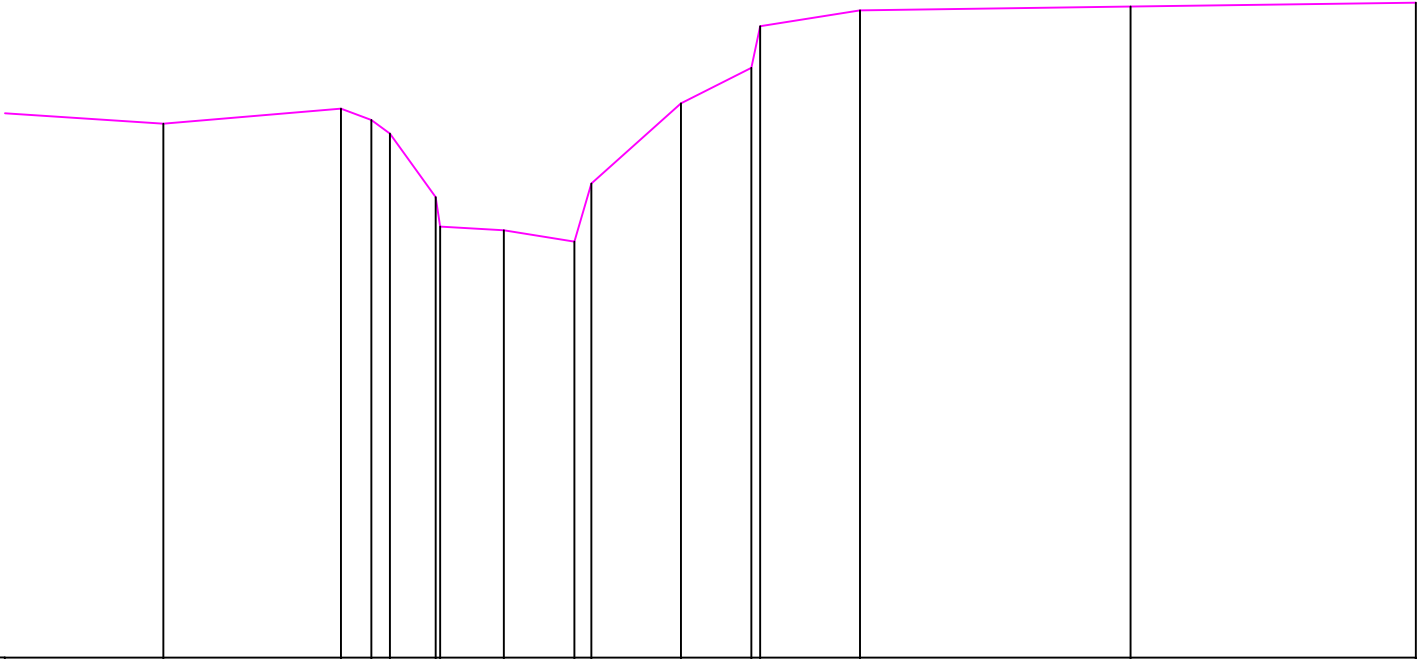

TERREINHOOGTE		22.06		22.26	22.11	21.93	21.09	20.70	20.65		20.50	21.27		22.33		22.80	23.35	23.56		23.61		23.66
CUMULAFSTAND		2.28		4.63	5.03	5.28	5.88	5.94	6.79		7.72	7.94		9.13		10.06	10.18	11.50		15.08		18.85
TUSSENAFSTAND	2.28		2.35	0.40	0.25	0.60	0.06	0.84		0.93	0.22	1.19		0.93	0.12	1.32		3.58			3.78	

Gemeente Opwijk_Merchtem

B6021 **Stambeek**

VHAG: 615

Locatie ataspunt (LB72): X-coördinaat: 139828,0486 Y-coördinaat: 183691,5568

DWARSPROFIELPLAN

Ataspunt - 035
Datum opmeting: 9/07/1997
Schaal: 1/100

