


Legende

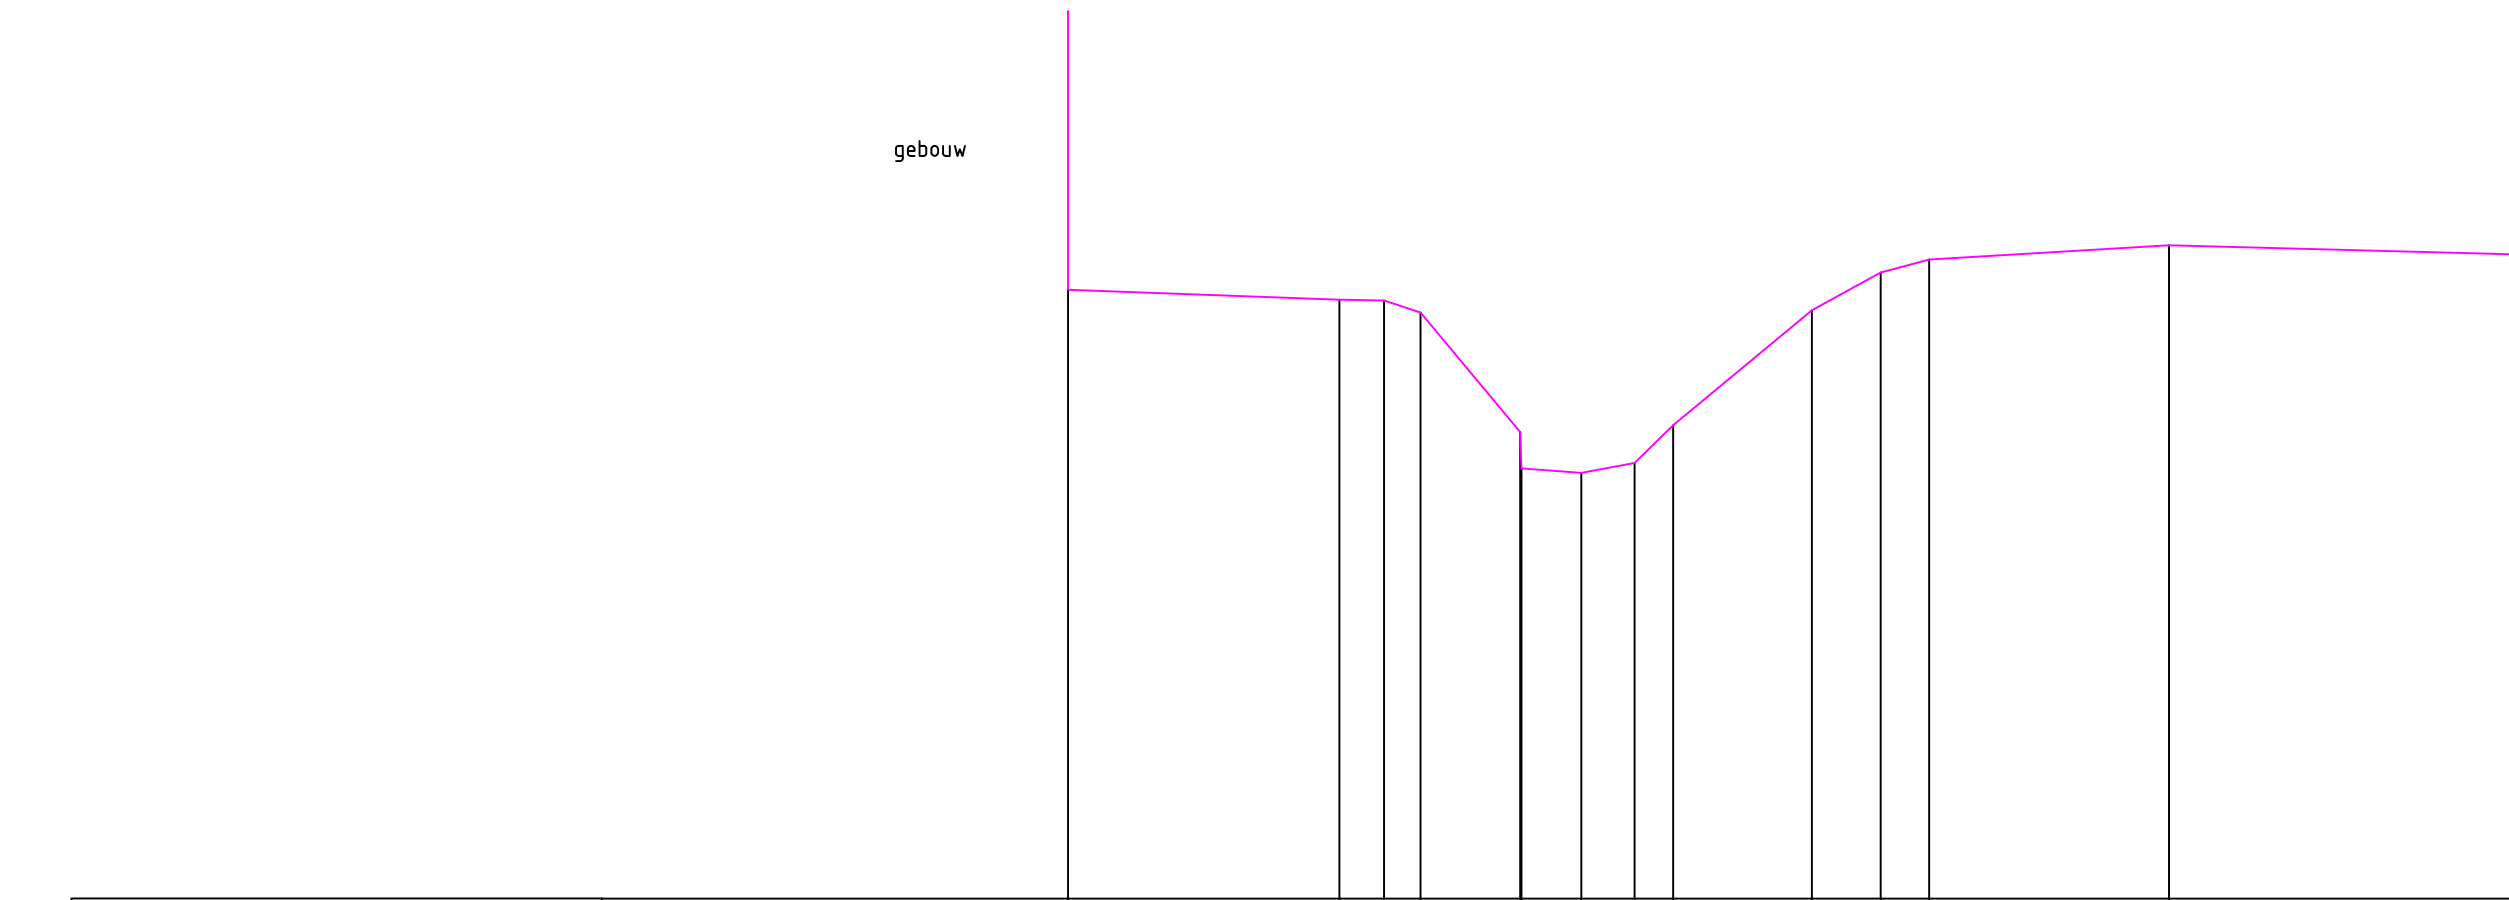

TERREINHOOGTE	23.05	22.92	22.91	22.75	20.69	21.17	20.63	20.76	21.26	22.78	23.28	23.45	23.64	23.52
CUMULAFSTAND	0.00	3.59	4.18	4.66	5.98	6.00	6.79	7.49	8.00	9.84	10.75	11.39	14.57	19.08
TUSSENAFSTAND		3.59	0.59	0.48	1.32	0.02	0.79	0.70	0.51	1.83	0.91	0.64	3.17	4.51

Gemeente Opwijk

B6021

Stambeek

VHAG: 615

Locatie atlaspunt (LB72): X-coördinaat: 139796,2895 Y-coördinaat: 183703,3048

DWARSPROFIELPLAN

Atlaspunt - 036
Datum opmeting: 9/07/1997
Schaal: 1/100

