


Legende

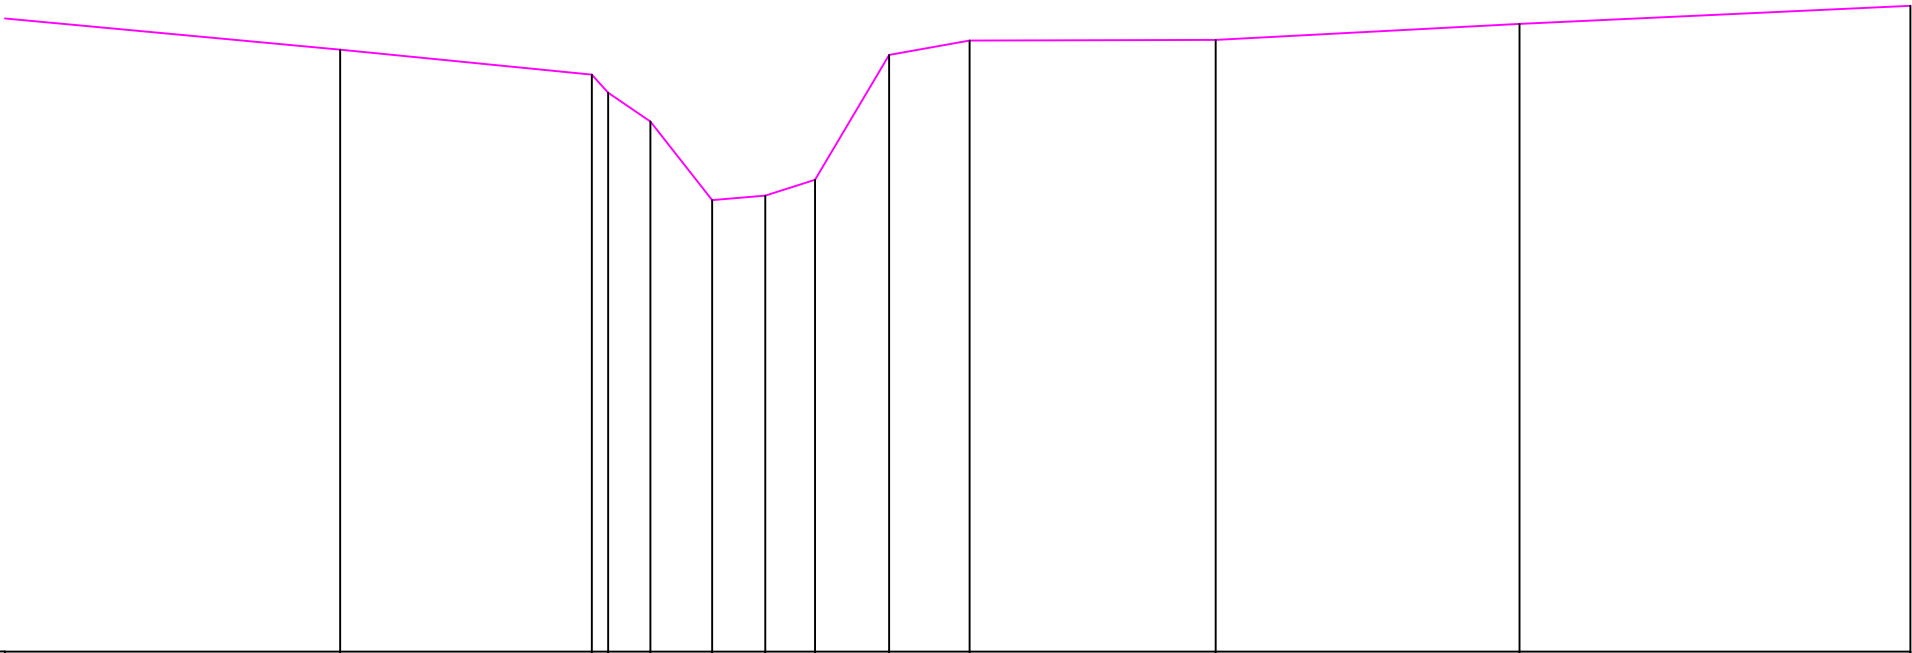

TERREINHOOGTE		22.96		22.63		22.39		22.01		20.97		21.03		21.24		22.89		23.08		23.09		23.30		23.54
CUMULAFSTAND		4.73		8.06		8.27		8.83		9.65		10.35		11.01		11.99		13.06		16.31		20.33		25.50
TUSSENAFSTAND	4.73	3.33	0.22	0.56	0.82	0.70	0.66	0.98	1.07	3.25	4.02	5.17												

Gemeente Opwijk

B6021

Stambeek

VHAG: 615

Locatie atlaspunt (LB72): X-coördinaat: 139639,2267 Y-coördinaat: 183651,6358

DWARSPROFIELPLAN

Atlaspunt - 040
Datum opmeting: 9/07/1997
Schaal: 1/100

