



Legende

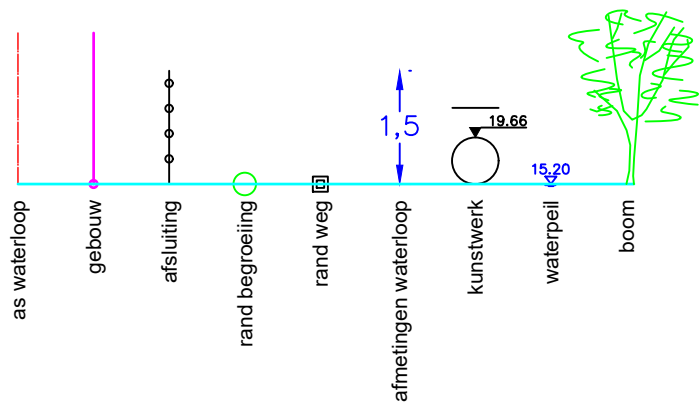

K90

Elektriciteitspalen over waterloop

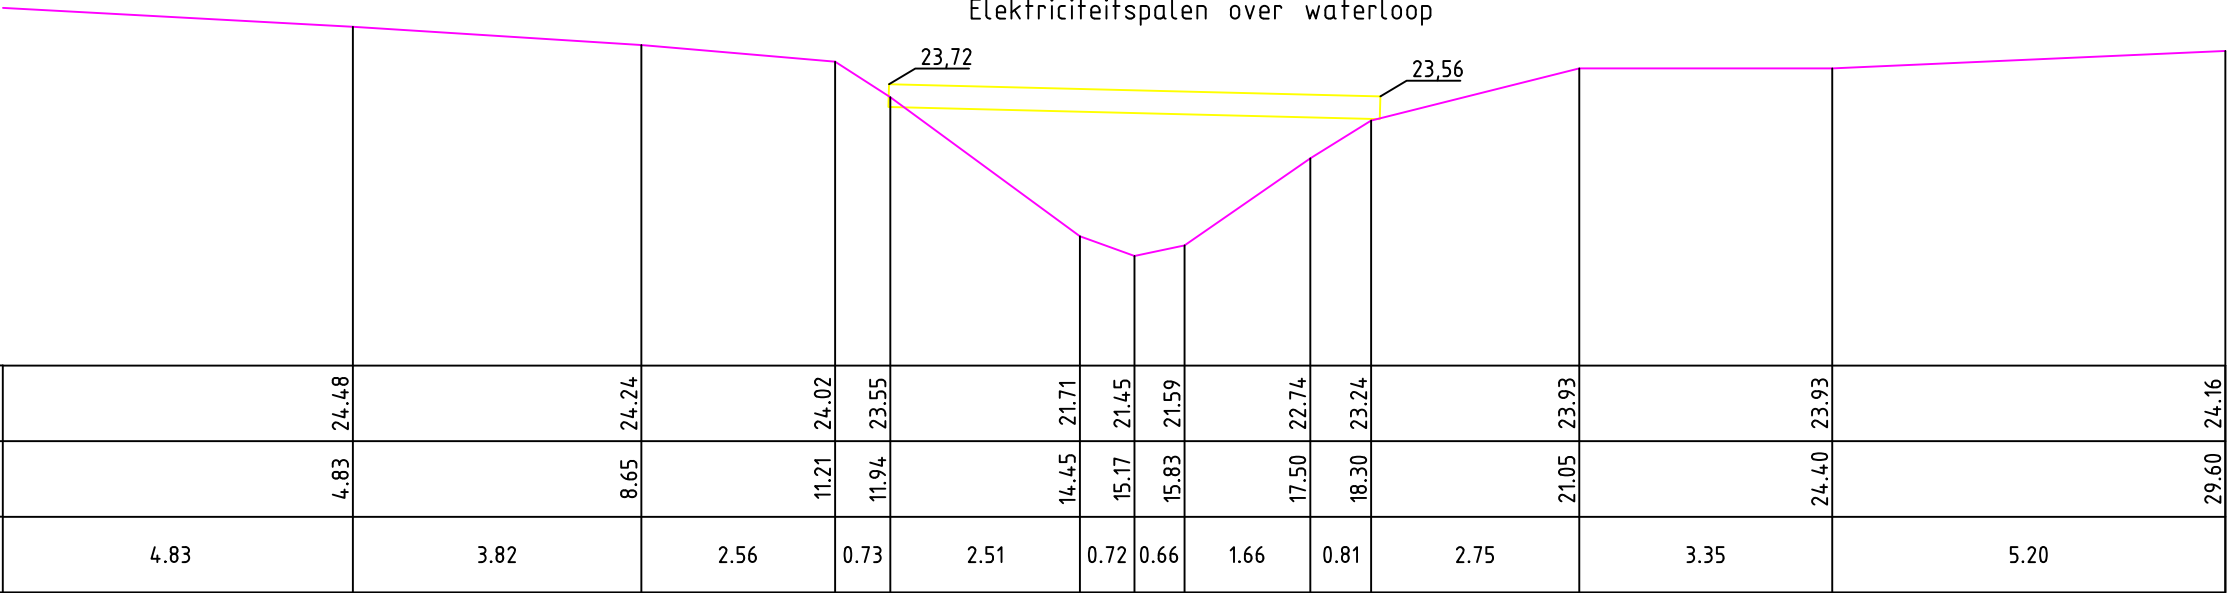

TERREINHOOGTE	24,48	24,24	24,02	23,55	21,71	21,45	21,59	22,74	23,24	23,93	23,93	24,16
CUMULAFSTAND	4,83	8,65	11,21	11,94	14,45	15,17	15,83	17,50	18,30	21,05	24,40	29,60
TUSSENAFSTAND	4.83	3.82	2.56	0.73	2.51	0.72	0.66	1.66	0.81	2.75	3.35	5.20

Gemeente Opwijk

B6021

Stambeek

VHAG: 615

Locatie atlaspunt (LB72):

X-coördinaat: 139443,0524 Y-coördinaat: 183601,1543

DWARSPROFIELPLAN

Atlaspunt - 046

Datum opmeting: 9/07/1997

Schaal: 1/100



VLAAMS-
BRABANT