


Legende

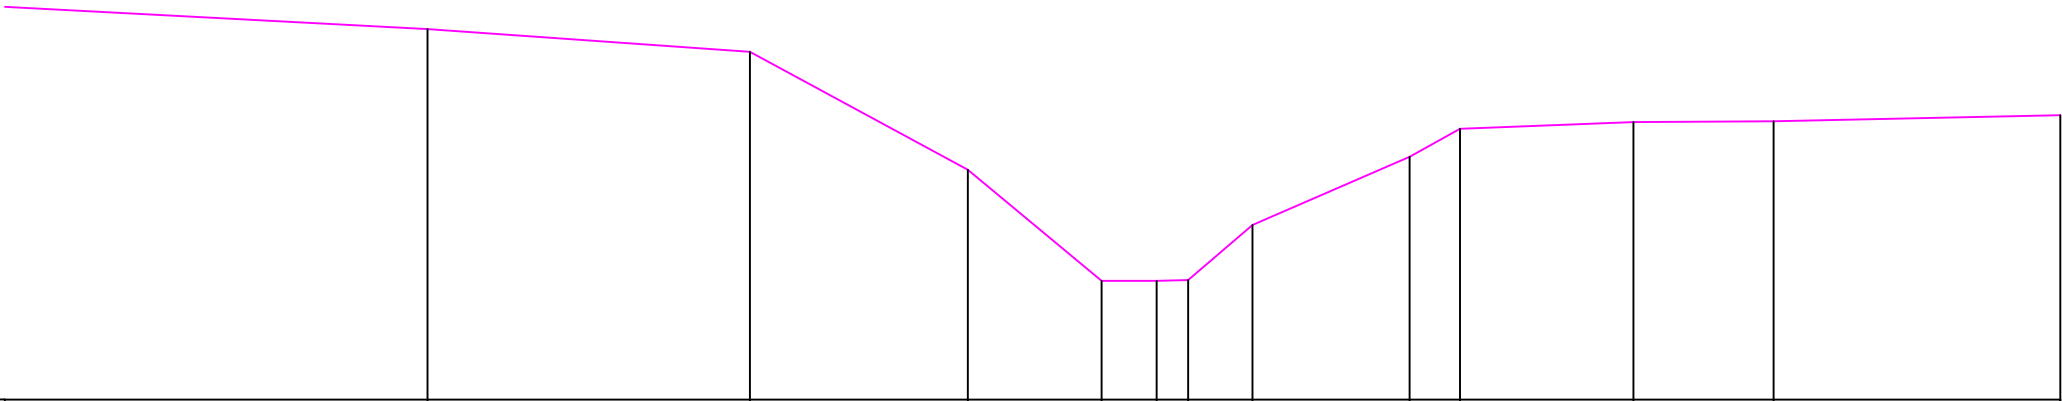

TERREINHOOGTE		24.90		24.60		23.04		21.57		21.57		21.58		22.31		23.21		23.58		23.67		23.68		23.76
CUMULAFSTAND	5.72		9.99		12.87		14.64		15.37		15.79		16.64		18.72		19.38		21.68		23.53			27.32
TUSSENAFSTAND	5.72		4.27		2.88		1.77		0.73		0.42		0.85		2.08		0.67		2.29		1.85			3.79

Gemeente Opwijk

B6021

Stambeek

VHAG: 615

Locatie atlaspunt (LB72): X-coördinaat: 139414,2812 Y-coördinaat: 183609,6284

DWARSPROFIELPLAN

Atlaspunt - 047
Datum opmeting: 9/07/1997
Schaal: 1/100

