



Legende

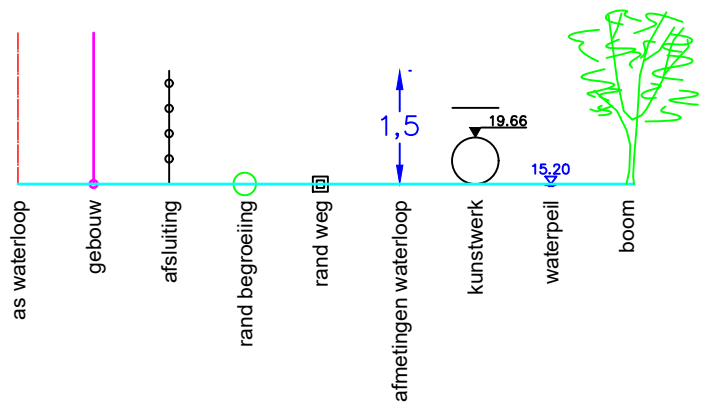

K150

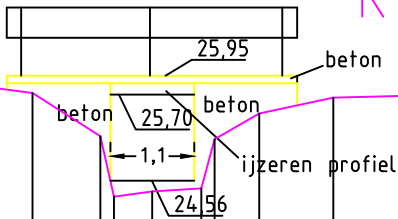

TERREINHOOGTE		25.88		25.95		25.97		25.72		25.15	24.35 24.42	24.46	25.11 25.45		25.66		25.73		25.72		25.74
CUMULAFSTAND		1.26		2.37		4.27		6.18		7.08	7.26 7.76	8.41	8.59 9.18		10.16		12.94		16.42		20.24
TUSSENAFSTAND		1.26	1.11		1.90		1.90	0.90	0.18	0.51	0.65	0.18	0.59	0.98		2.78		3.49		3.82	

Gemeente Opwijk

B6021

Stambeek

VHAG: 615

Locatie atlaspunt (LB72):

X-coördinaat: 139103,3846 Y-coördinaat: 183464,9175

DWARSPROFIELPLAN

Atlaspunt - 058

Datum opmeting: 9/07/1997

Schaal: 1/100



VLAAMS-
BRABANT