
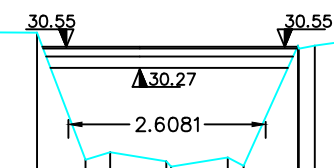
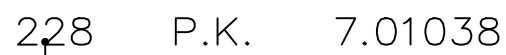


Legende

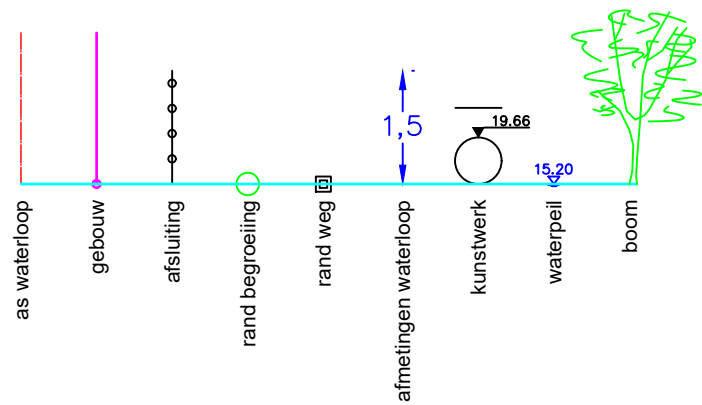

MATEN TERREIN		31.32		31.24		30.92		30.85		30.89	30.74		30.86	30.73	29.05	29.15	29.03	28.96	29.08		28.97	30.56		30.56	30.70		30.70			30.74		30.74		30.66	30.69
TUSSENAFST. TERREIN			1.52		1.60		1.84		2.00	0.33	1.15	0.55	1.14	1.34	0.64	0.33	0.74	0.75	0.21	0.72	0.21	1.00		1.11		1.55		1.32		1.31		1.30			
GEKUM. AFST. TERREIN	-12.83		-11.31		-9.71		-7.87		-5.87	-5.54	-4.39	-3.84	-2.70	-1.36	-0.72	-0.40	0.35	0.41	1.16		1.37	2.09	2.31	3.31	4.41		5.96		7.28		8.59		9.90		

Gemeente Dilbeek

B5099

Steenvoordbeek

VHAG:6140

Locatie atlaspunt (LB72):

X-coördinaat: 140289,4026 Y-coördinaat: 173292,6598

DWARSPROFIELPLAN

Atlaspunt - 228

Datum opmeting: 1998-03-01

Schaal: 1/100

