


Legende

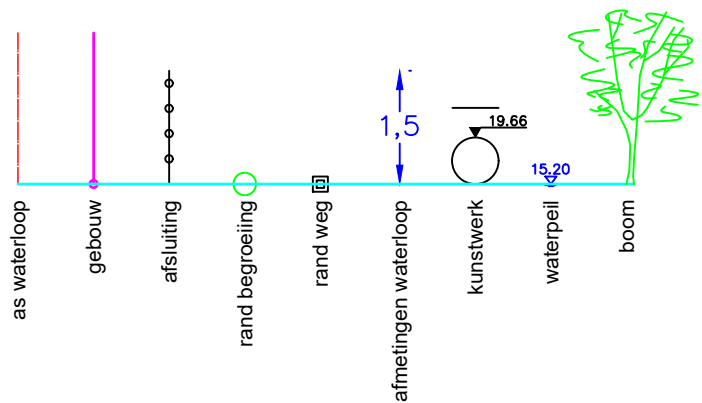

251 P.K. 7.78955

MATEN TERREIN	31.97	32.02	32.23	32.39	32.32	32.24	30.85	30.75	30.72	30.79	30.89	32.18	32.31	32.32	32.31	32.31	32.38	32.42	32.38	32.42	32.44	32.41	32.27
TUSSENAFST. TERREIN		2.09	2.04	2.10	2.18	0.74	0.52	0.34	0.51	0.39	0.25	0.71	1.95	2.08	1.49	0.72	1.48	1.78	1.83	1.82			
GEKUM. AFST. TERREIN	-10.57	-8.48	-6.44	-4.35	-2.17	-1.43	-0.74	-0.40	0.33	0.72	0.97	1.69	1.71	3.66	5.75	7.23	7.95	7.96	9.44	9.45	11.24	13.06	14.88

Gemeente Dilbeek

B5099

Steenvoordbeek

VHAG: 6140

Locatie ataspunt (LB72): X-coördinaat: 140972,1017 Y-coördinaat: 173131,4002

DWARSPROFIELPLAN

Ataspunt - 251
Datum opmeting: 1998-03-01
Schaal: 1/100

