


Legende



256 P.K. 7.85426

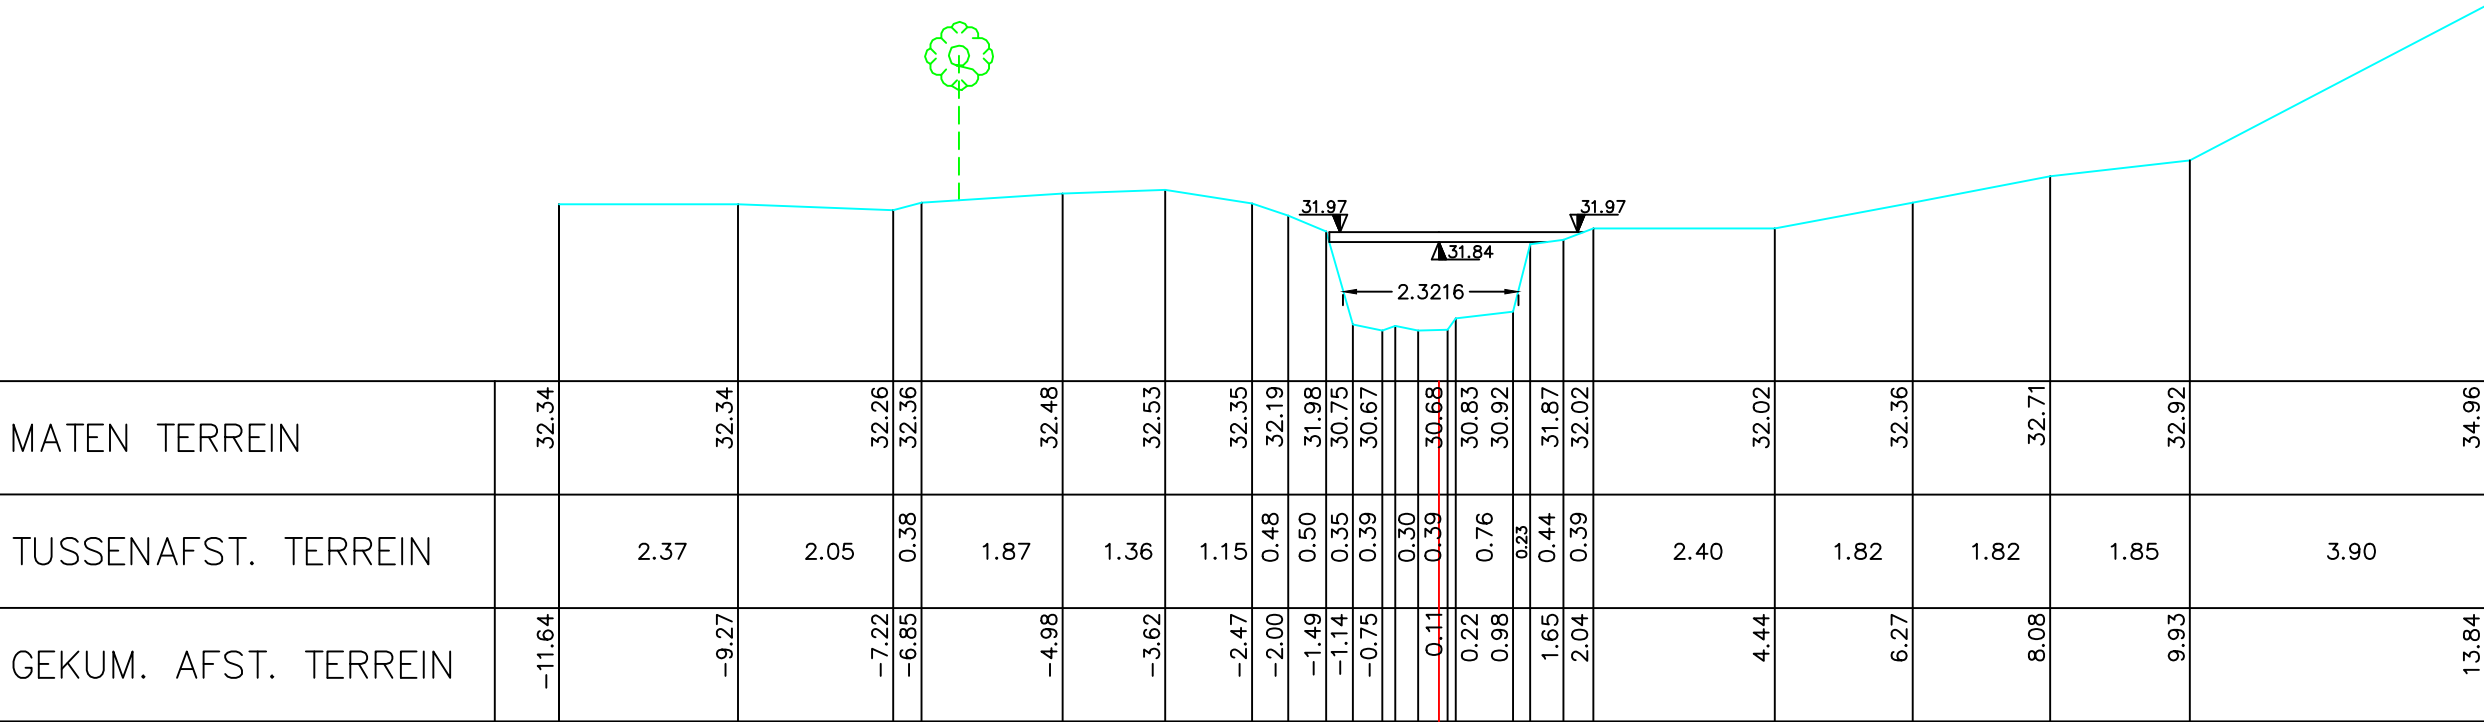

MATEN TERREIN	32.34		32.34		32.26	32.36		32.48		32.53		32.35	32.19	31.98	30.75	30.67			30.68	30.83	30.92		31.87	32.02		32.02		32.36		32.71		32.92		34.96
TUSSENAFST. TERREIN		2.37		2.05	0.38		1.87		1.36		1.15	0.48	0.50	0.35	0.39	0.30	0.39	0.76	0.23	0.44	0.39	2.40		1.82		1.82		1.85		3.90				
GEKUM. AFST. TERREIN	-11.64	-9.27		-7.22	-6.85		-4.98		-3.62		-2.47	-2.00	-1.49	-1.14	-0.75		0.11	0.22	0.98	1.65	2.04	4.44		6.27		8.08		9.93					13.84	

Gemeente Dilbeek

B5099

Steenvoordbeek

VHAG: 6140

Locatie atlaspunt (LB72): X-coördinaat: 141033,4668 Y-coördinaat: 173117,5458

DWARSPROFIELPLAN

Atlaspunt - 256
Datum opmeting: 1998-03-01
Schaal: 1/100

