



Legende

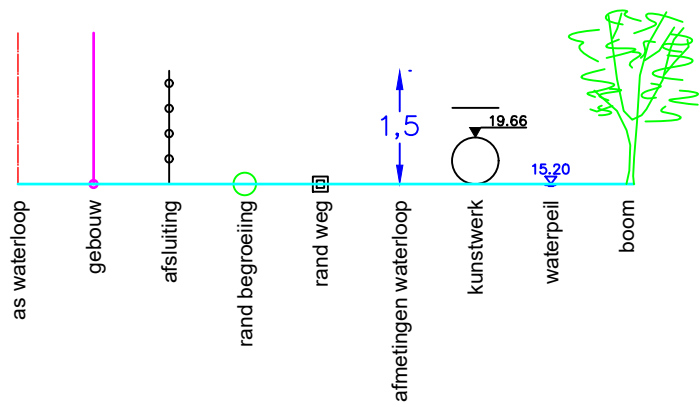

261 P.K. 7.96741



MATEN TERREIN	34.16	34.04	33.72	33.21	32.97	32.72	32.97	32.70	31.10	31.33	31.22	31.35	31.50	32.56	32.58	32.68	32.76	32.84	32.83	32.84	32.91	32.94
TUSSENAFST. TERREIN		2.10	1.22	1.02	0.56	1.65	1.35	2.28	0.70	0.27	0.78	0.40	0.40	0.25	0.65	0.85	2.06	1.22	1.74	0.80	2.13	1.51
GEKUM. AFST. TERREIN	-11.83	-9.73	-8.51	-7.50	-6.94	-5.29	-3.94	-1.66	-0.97	-0.69	-0.09	0.49	0.89	1.33	1.98	2.82	4.88	6.10	7.84	8.64	10.77	12.28

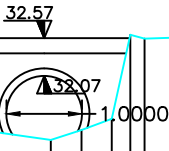

Gemeente Dilbeek

B5099 **Steenvoordbeek**

VHAG: 6140

Locatie atlaspunt (LB72): X-coördinaat: 141133,0071 Y-coördinaat: 173118,2219

DWARSPROFIELPLAN

Atlaspunt - 261
Datum opmeting: 1998-03-01
Schaal: 1/100

