


Legende

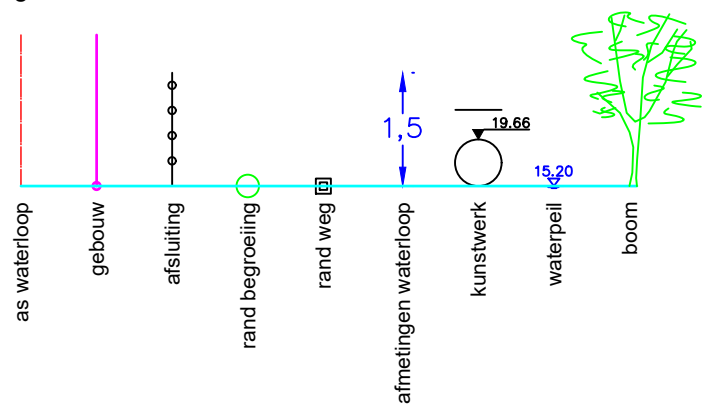

271 P.K. 8.09080

GEKUM. AFST. TERREIN	TUSSENAFST. TERREIN	MATEN TERREIN
-7.00	0.29	35.23
-6.71	0.98	35.34
-5.74		35.34
-4.14	1.60	35.38
-2.57	1.56	35.39
-2.21	0.37	35.29
-1.92	0.29	35.27
	3.15	
1.23		35.29
2.18	0.95	35.46
2.78	0.59	35.39
4.10	1.32	35.40
5.52	1.42	35.46
5.97	0.45	35.42
6.75	0.79	35.36
8.30	1.55	35.51
8.78	0.47	35.55
9.59	0.81	35.49
10.57	0.99	35.57
10.88	0.42	35.44

Gemeente Dilbeek

B5099

Steenvoordbeek

VHAG:6140

Locatie atlaspunt (LB72): X-coördinaat: 141247,7971 Y-coördinaat: 173117,5451

DWARSPROFIELPLAN

Atlaspunt - 271

Datum opmeting: 1998-03-01

Schaal: 1/100

