
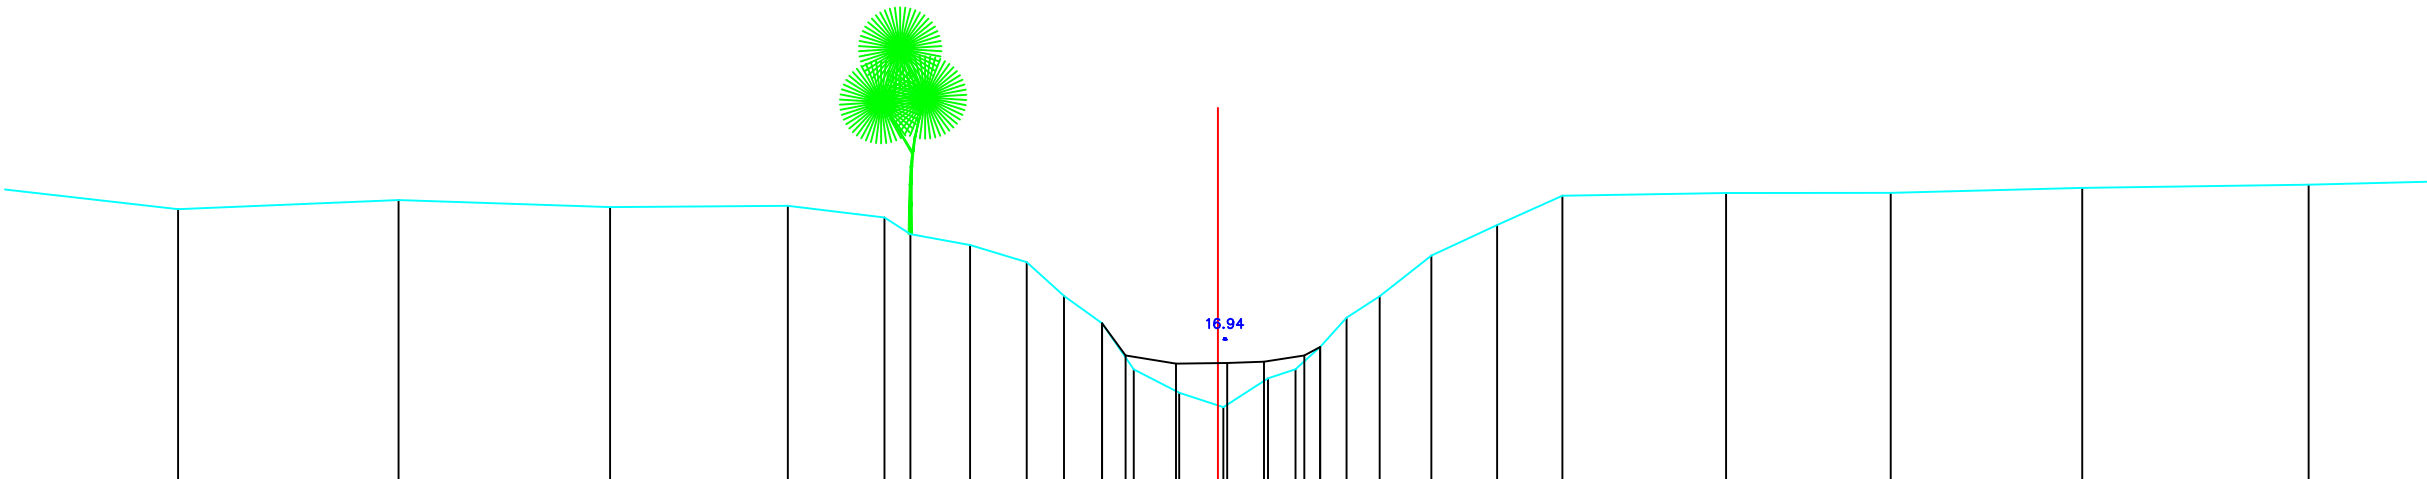


Legende

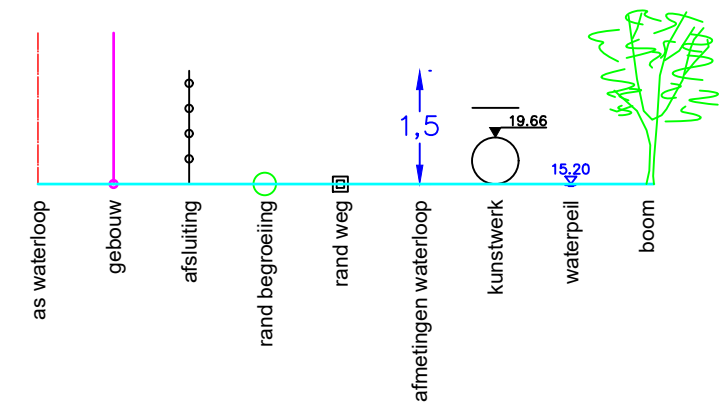

HOOGTEPEIL		18.66		18.78		18.69		18.71		18.55		18.33		18.19		17.96		17.51		17.15		16.54		16.23		16.04		16.42		16.54		16.84		17.23		17.51		18.05		18.45		18.84		18.87		18.88		18.94		18.99	
CUMULAFSTAND		-13.76		-10.84		-8.04		-5.69		-4.41		-4.07		-3.28		-2.53		-2.04		-1.53		-1.11		-0.51		0.00		0.66		1.03		1.35		1.70		2.14		2.82		3.69		4.56		6.72		8.90		11.43		14.43	
TUSSENAFSTAND	2.94		2.92		2.80		2.35		1.28	0.34	0.79	0.75	0.49	0.50	0.60	0.5	0.07	0.59	0.36	0.33	0.35	0.45	0.44	0.68	0.87	0.86		2.17		2.18		2.53		2.99		2.53															
SLIBPEIL										17.15	16.73	16.62	16.63	16.64	16.73	16.84																																			

Gemeente Grimbergen_Vilvoorde

B1006

Tangebeek

VHAG: 6608

Locatie atlaspunt (LB72): X-coördinaat: 152489,8155 Y-coördinaat: 179513,6489

DWARSPROFIELPLAN

Atlaspunt - 055
Datum opmeting: 15/10/2007
Schaal: 1/100

