


Legende

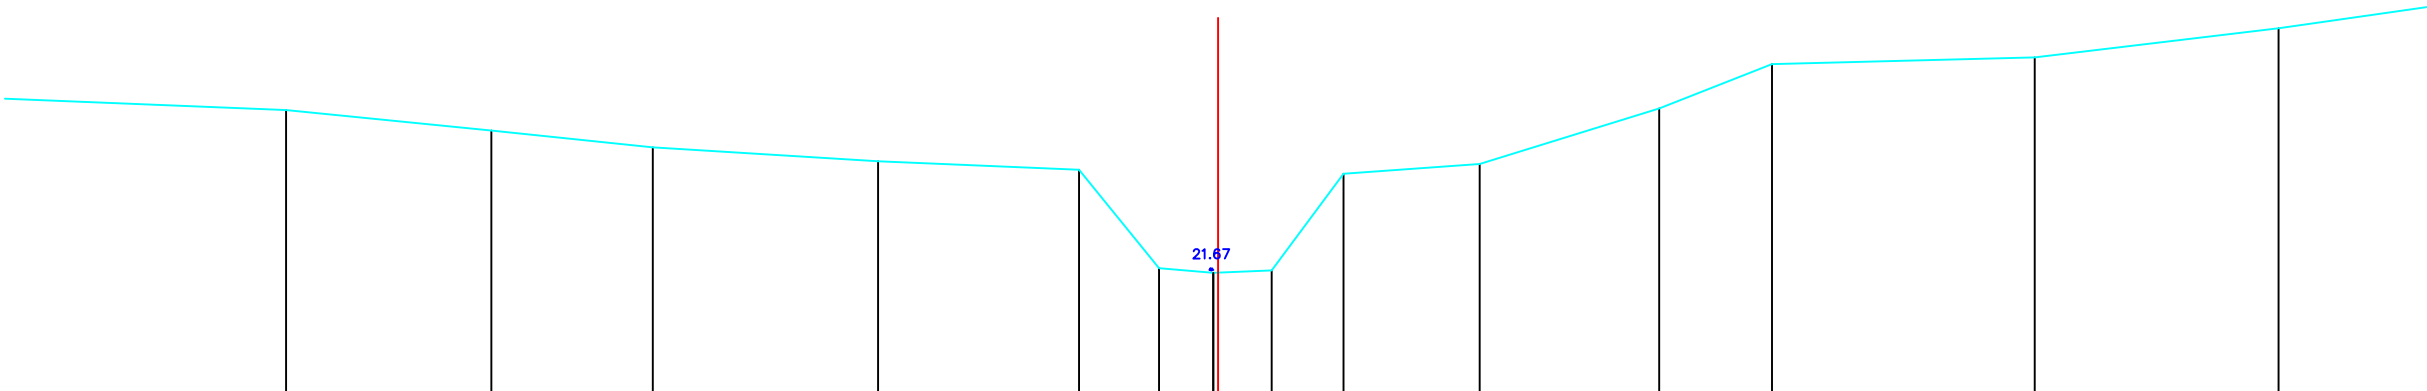

HOOGTEPEIL		23.78		23.51		23.29		23.10		22.99		21.69		21.63		21.66		22.94		23.07		23.80		24.39		24.48		24.86
CUMULAFSTAND		-12.33		-9.61		-7.48		-4.50		-1.84		-0.78		-0.06	0.00	0.71		1.66		3.46		5.84		7.33		10.81		14.03
TUSSENAFSTAND	4.03		2.72		2.14		2.98		2.66		1.06	0.72	0.06	0.71	0.95	1.80		2.38		1.49		3.48				3.22		2.74
SLIBPEIL	21.63																											

Gemeente Grimbergen_Vilvoorde

B1006 **Tangebeek**

VHAG: 6608

Locatie atlaspunt (LB72): X-coördinaat: 151932,6218 Y-coördinaat: 178928,1496

DWARSPROFIELPLAN

Atlaspunt - 074
Datum opmeting: 15/10/2007
Schaal: 1/100

