
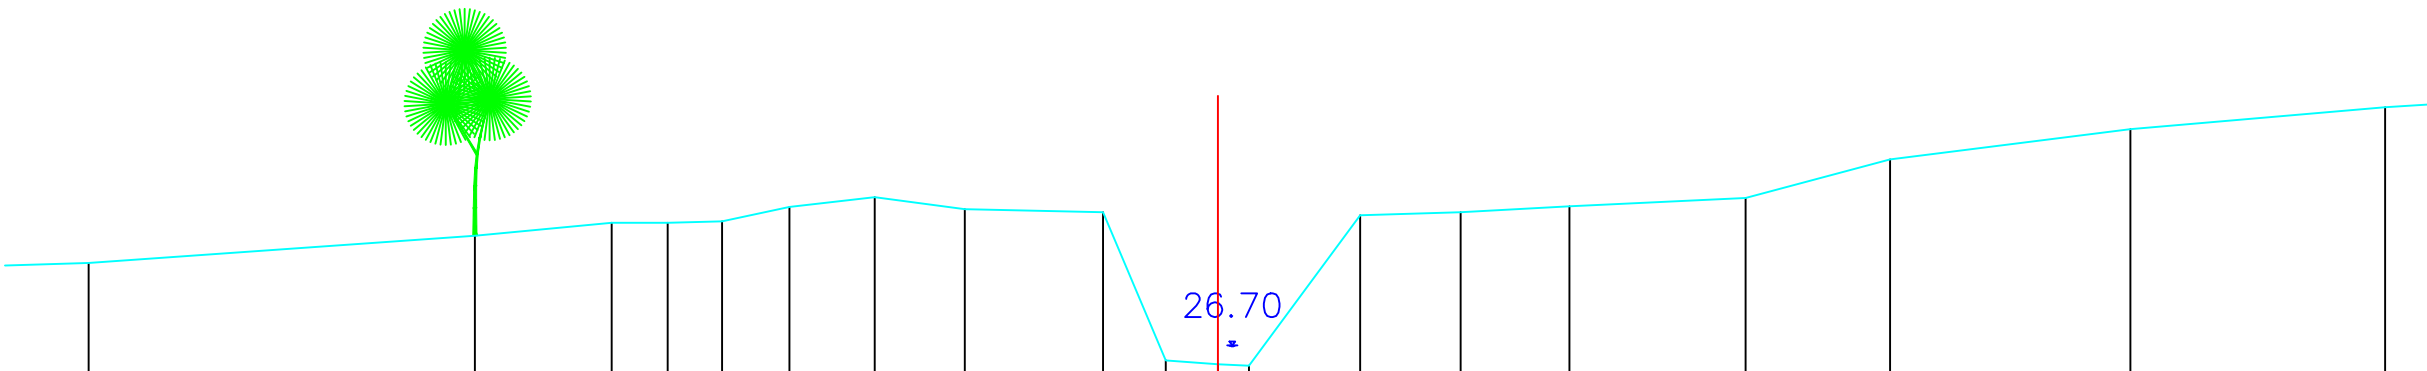


Legende

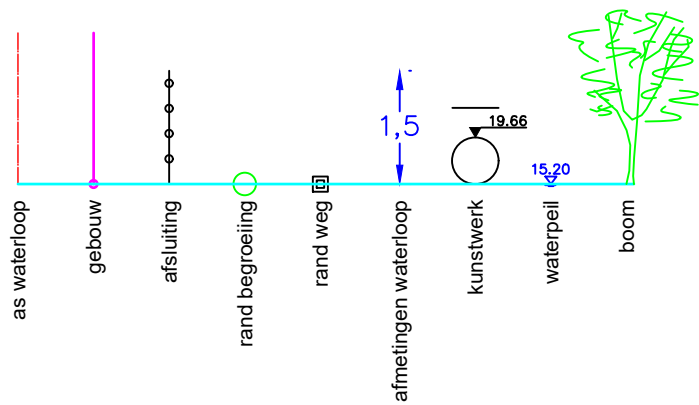

HOOGTEPEIL		27.79		28.15		28.32	28.32	28.34	28.53	28.66	28.50	28.46	26.50	26.45	26.43	28.42	28.46	28.54	28.65	29.16	29.56	29.85
CUMULAFSTAND		-14.94		-9.83		-8.02	-7.28	-6.56	-5.67	-4.54	-3.35	-1.52	-0.69	0.00	0.41	1.88	3.21	4.65	6.98	8.89	12.07	15.44
TUSSENAFSTAND	5		5.11		1.81	0.74	0.72	0.89	1.13	1.19	1.83	0.83	0.69	0.41	1.47	1.33	1.44	2.33	1.91	3.18	3.37	

Gemeente Grimbergen_Vilvoorde

B1006

Tangebeek

VHAG: 6608

Locatie atlaspunt (LB72): X-coördinaat: 151612,7209 Y-coördinaat: 178767,0659

DWARSPROFIELPLAN

Atlaspunt - 086
Datum opmeting: 15/10/2007
Schaal: 1/100

