
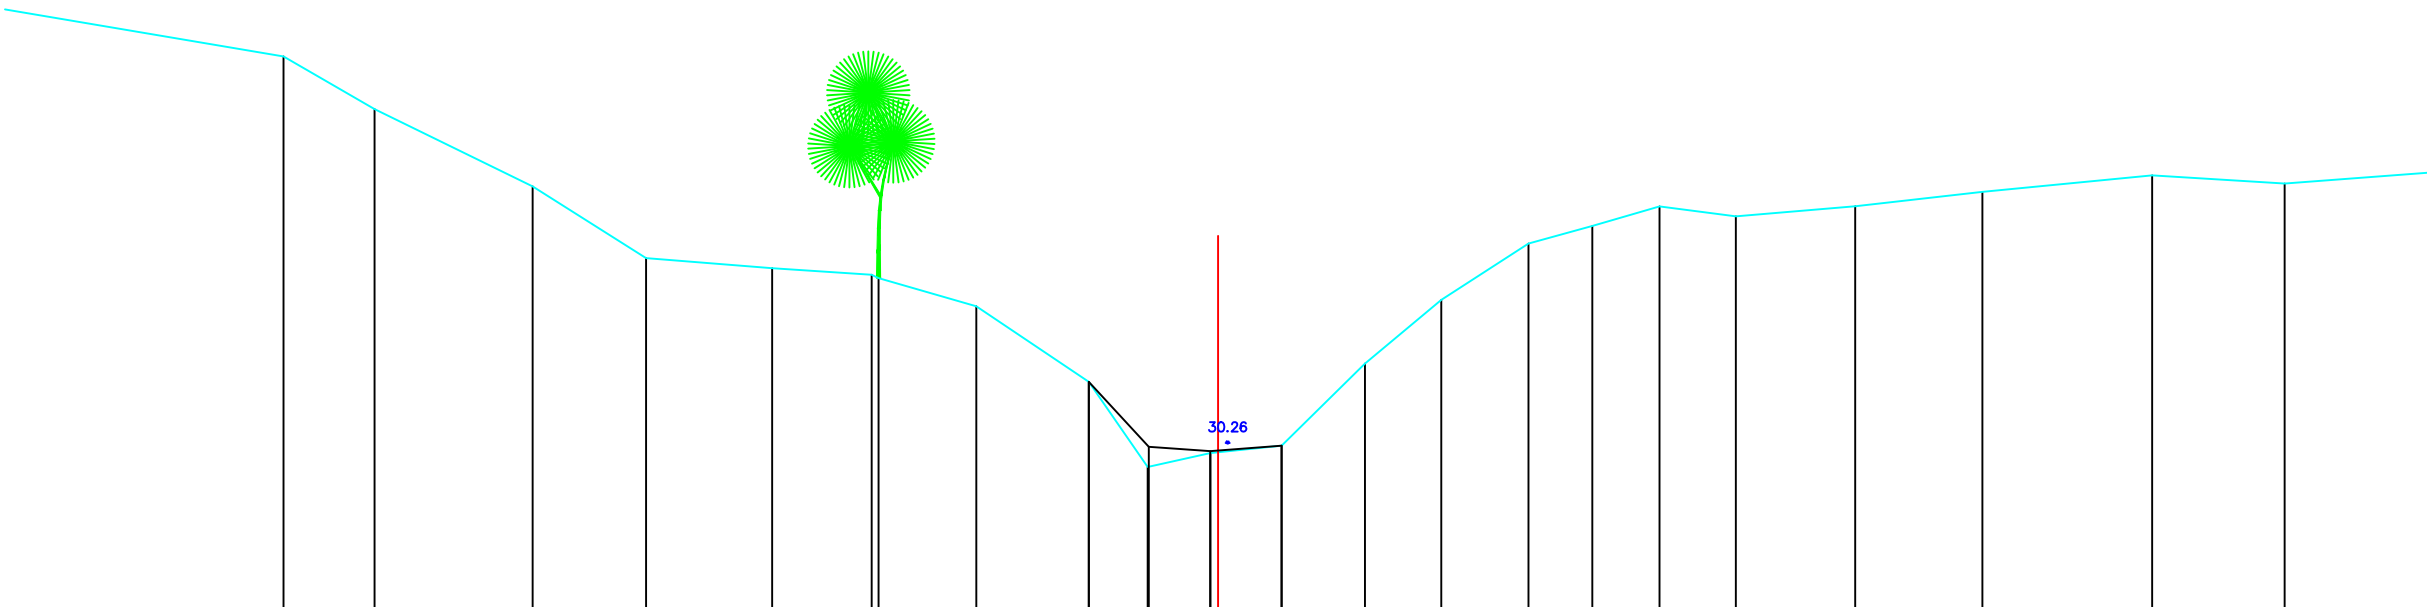


Legende

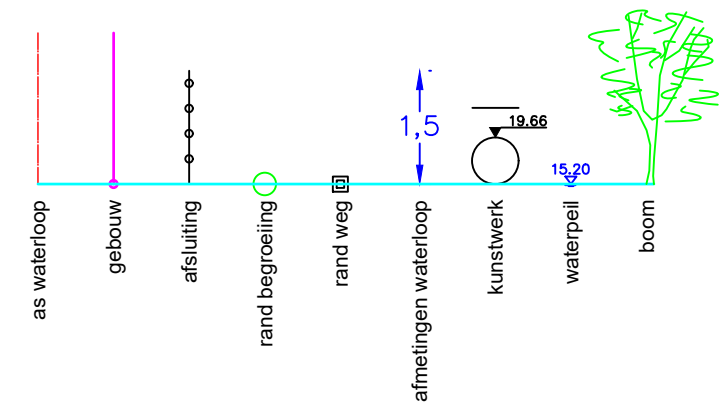

HOOGTEPEIL		35.37		33.65		32.71		32.57		32.49		32.07		31.07		29.94		30.13		30.23		31.31		32.15		32.90		33.13		33.39		33.26		33.39		33.58		33.80		33.69					
CUMULAFSTAND		-12.36		-11.16		-9.07		-7.57		-5.90		-4.58		-3.20		-1.71		-0.93		-0.10		0.84		1.95		2.95		4.11		4.95		5.84		6.85		8.43		10.11		12.36		14.11			
TUSSENAFSTAND	4.10		1.21		2.09		1.50		1.67		1.32		0.91		1.29		1.49		0.78		0.83		0.84		1.10		1.01		1.15		0.84		0.89		1.01		1.58		1.68		2.25		1.75		2.27
SLIBPEIL														31.07		30.21		30.15		30.23																									

Gemeente Grimbergen_Vilvoorde

B1006 **Tangebeek**

VHAG: 6608

Locatie atlaspunt (LB72): X-coördinaat: 150713,8468 Y-coördinaat: 178603,1941

DWARSPROFIELPLAN

Atlaspunt - 110
Datum opmeting: 15/10/2007
Schaal: 1/100

