


Legende

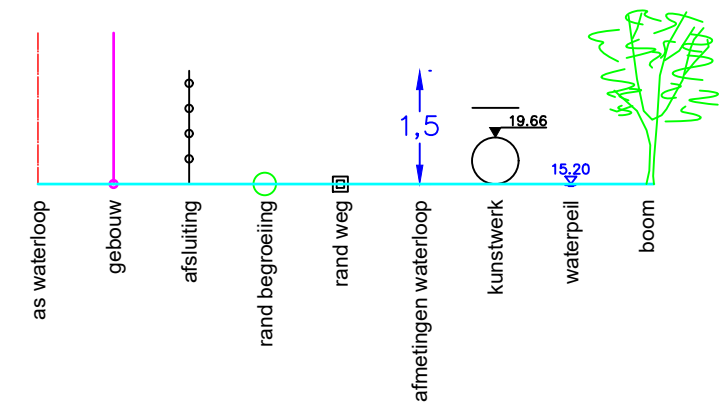

1 P.K. 0.01523

MATEN TERREIN	24.87	24.90	24.95	24.84	24.91	25.12	24.93	24.59	24.31	23.84	23.29	23.32	23.81	24.44	24.74	24.93	24.92	24.91	24.98	24.92	24.95	24.94
TUSSENAFST. TERREIN		1.68	1.72	2.28	1.69	1.69	1.93	1.39	0.55	0.34	0.47	0.50	0.39	0.39	0.48	1.40	1.90	1.81	2.10	2.45	1.02	1.25
GEKUM. AFST. TERREIN	-13.89	-12.21	-10.49	-8.22	-6.53	-4.84	-2.91	-1.52	-0.97	-0.62	0.06	0.56	0.95	1.34	1.82	3.22	5.12	6.93	9.03	11.49	12.51	13.76

Gemeente Ternat

B5110

Terlindenbeek

VHAG: 6268

Locatie atlaspunt (LB72): X-coördinaat: 138112,715 Y-coördinaat: 173083,1656

DWARSPROFIELPLAN

Atlaspunt - 001
Datum opmeting: 1/03/1998
Schaal: 1/100

