


Legende

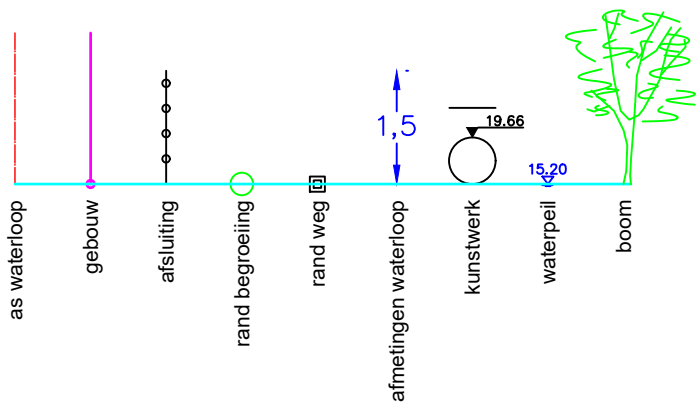

18 P.K. 0.43861

MATEN TERREIN	26.63	26.65	26.69	26.69	26.72	26.68	26.83	26.85	26.77	26.29	25.41	25.31	25.29	25.82	26.40	26.63	26.75	26.76	26.78	26.83	26.89	26.89	
TUSSENAFST. TERREIN	1.88	2.12	2.18	1.71	0.82	1.80	2.15	1.65	1.66	0.55	0.31	0.48	0.39	0.43	0.45	0.50	0.30	2.26	2.03	2.29	2.34	2.48	1.39
GEKUM. AFST. TERREIN	-15.69	-13.57	-11.40	-9.68	-8.86	-7.06	-4.91	-3.26	-1.60	-1.05	-0.27	-0.12	0.55	1.00	1.50	1.80	4.06	6.09	8.39	10.73	13.21	14.59	

Gemeente Ternat

B5110

Terlindenbeek

VHAG: 6268

Locatie atlaspunt (LB72): X-coördinaat: 138098,3968 Y-coördinaat: 172735,3058

DWARSPROFIELPLAN

Atlaspunt - 018
Datum opmeting: 1/03/1998
Schaal: 1/100

