


Legende

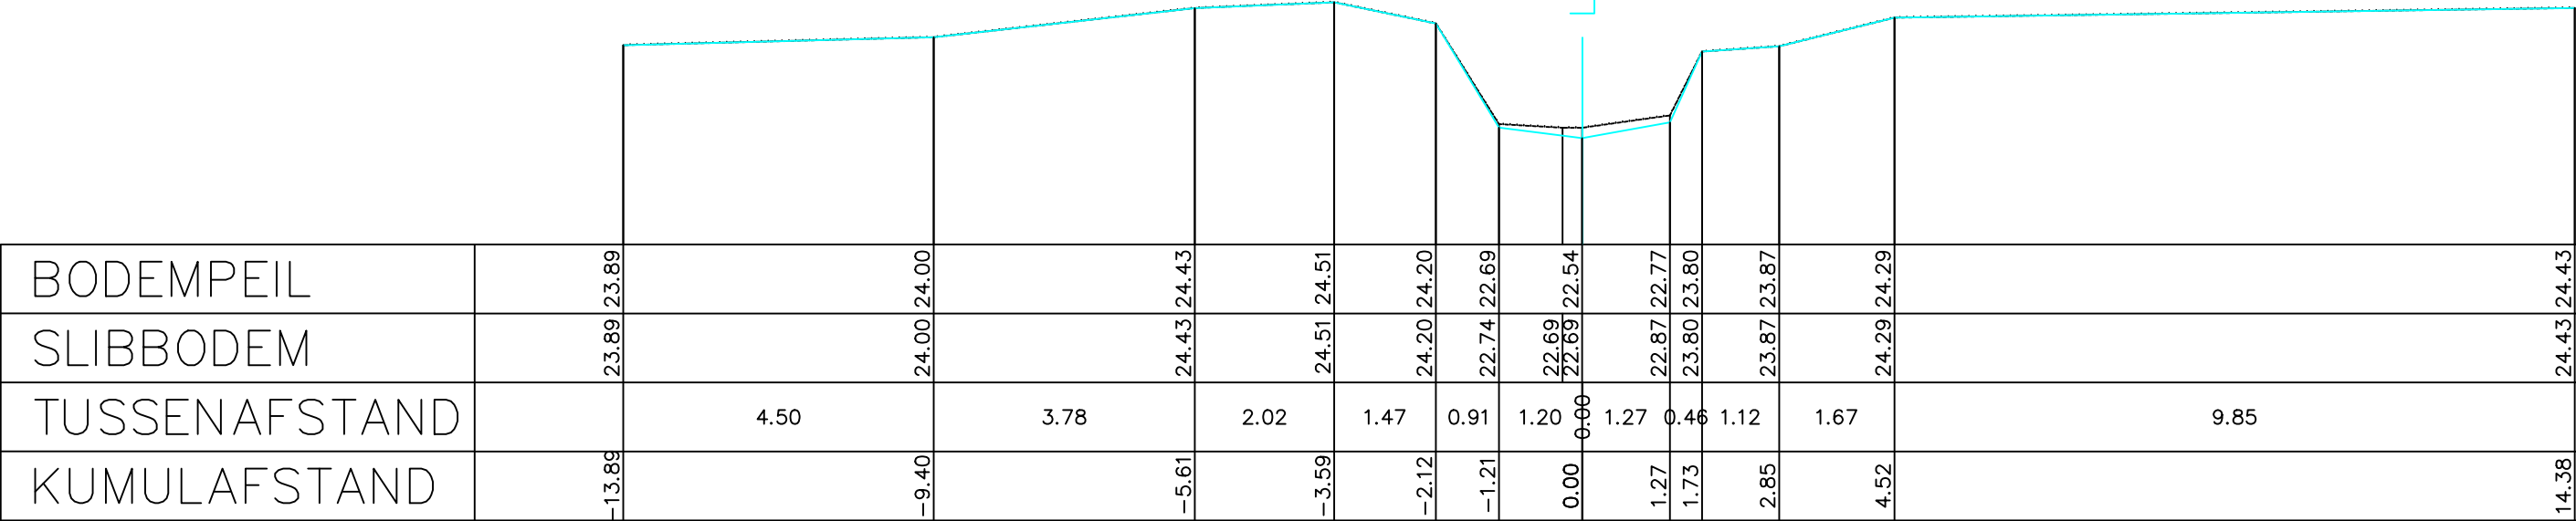

BODEMPEIL	23.89	24.00	24.43	24.51	24.20	22.74	22.69	22.54	22.77	23.80	23.87	24.29	24.43
SLIBBODEM	23.89	24.00	24.43	24.51	24.20	22.74	22.69	22.54	22.87	23.80	23.87	24.29	24.43
TUSSENAFSTAND		4.50	3.78	2.02	1.47	0.91	1.20	0.00	1.27	0.46	1.12	1.67	9.85
KUMULAFSTAND	-13.89	-9.40	-5.61	-3.59	-2.12	-1.21	0.00	1.27	1.73	2.85	4.52		14.38

Gemeente Tielt-Winge

B3042

Tieltse Motte

VHAG: 7558

Locatie atlaspunt (LB72): X-coördinaat: 187108,5195 Y-coördinaat: 182371,4163

DWARSPROFIELPLAN

Atlaspunt - 007
Datum opmeting: 12/04/2007
Schaal: 1/100

