


Legende

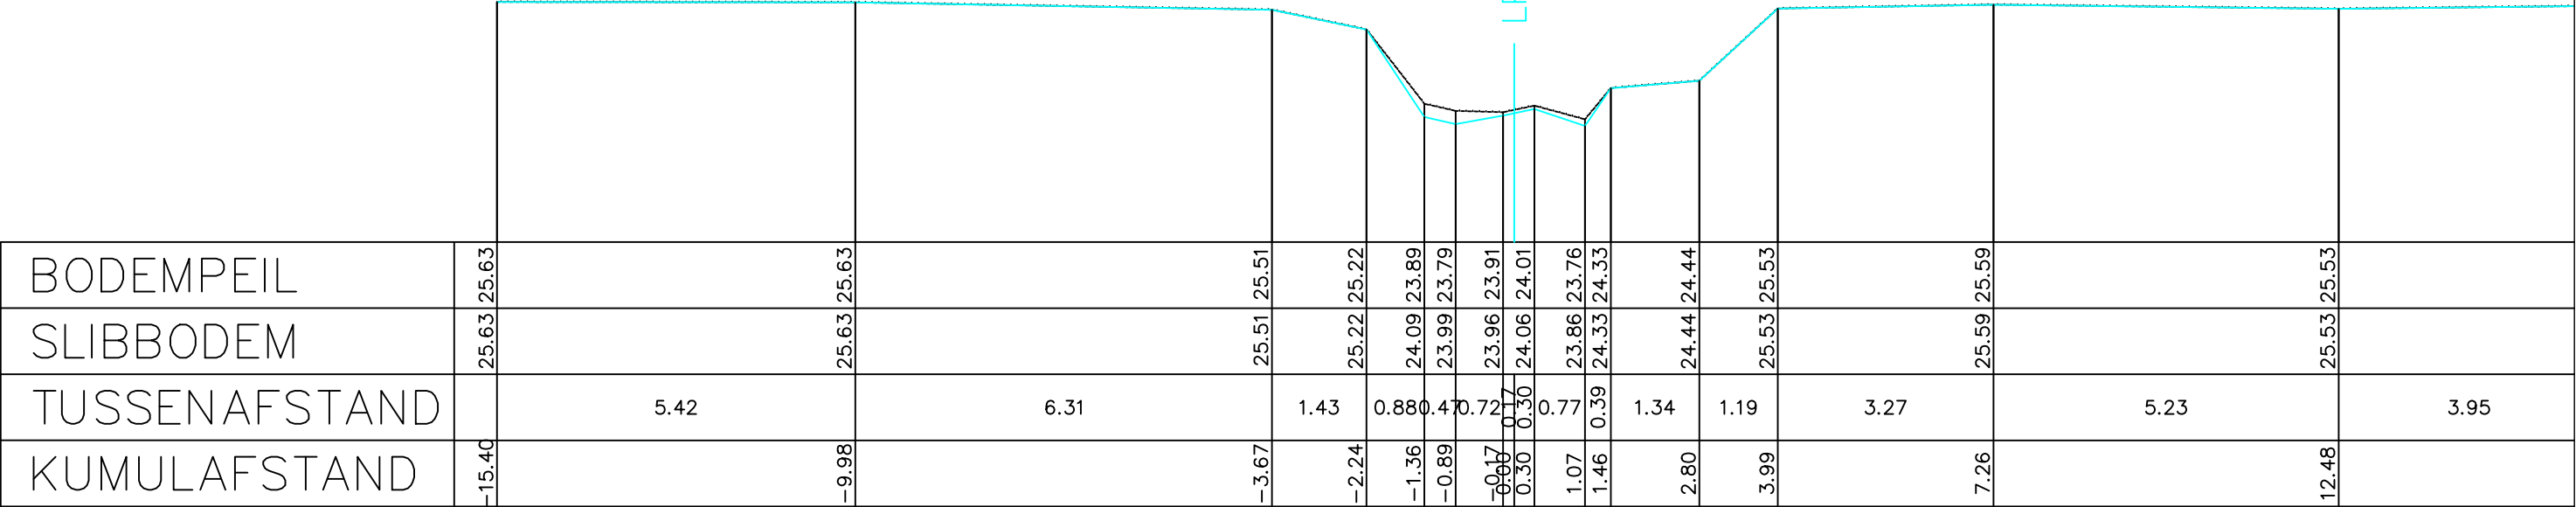

BODEMPEIL	25.63	25.63	25.51	25.22	24.09	23.89	23.79	23.96	23.91	24.01	23.86	23.76	24.33	24.44	25.53	25.59	25.53	
SLIBBODEM	25.63	25.63	25.51	25.22	24.09	23.89	23.99	23.96	24.06	24.06	23.86	24.33	24.33	24.44	25.53	25.59	25.53	
TUSSENAFSTAND		5.42	6.31	1.43	0.88	0.47	0.72	0.30	0.77	0.39	1.34	1.19	3.27	5.23	3.95			
KUMULAFSTAND	-15.40	-9.98	-3.67	-2.24	-1.36	-0.89	-0.17	-0.99	0.30	1.07	1.46	2.80	3.99	7.26	12.48			

Gemeente Tielt-Winge

B3042

Tieltse Motte

VHAG: 7558

Locatie atlaspunt (LB72): X-coördinaat: 187755,3722 Y-coördinaat: 182112,5118

DWARSPROFIELPLAN

Atlaspunt - 024
Datum opmeting: 12/04/2007
Schaal: 1/100

