


Legende

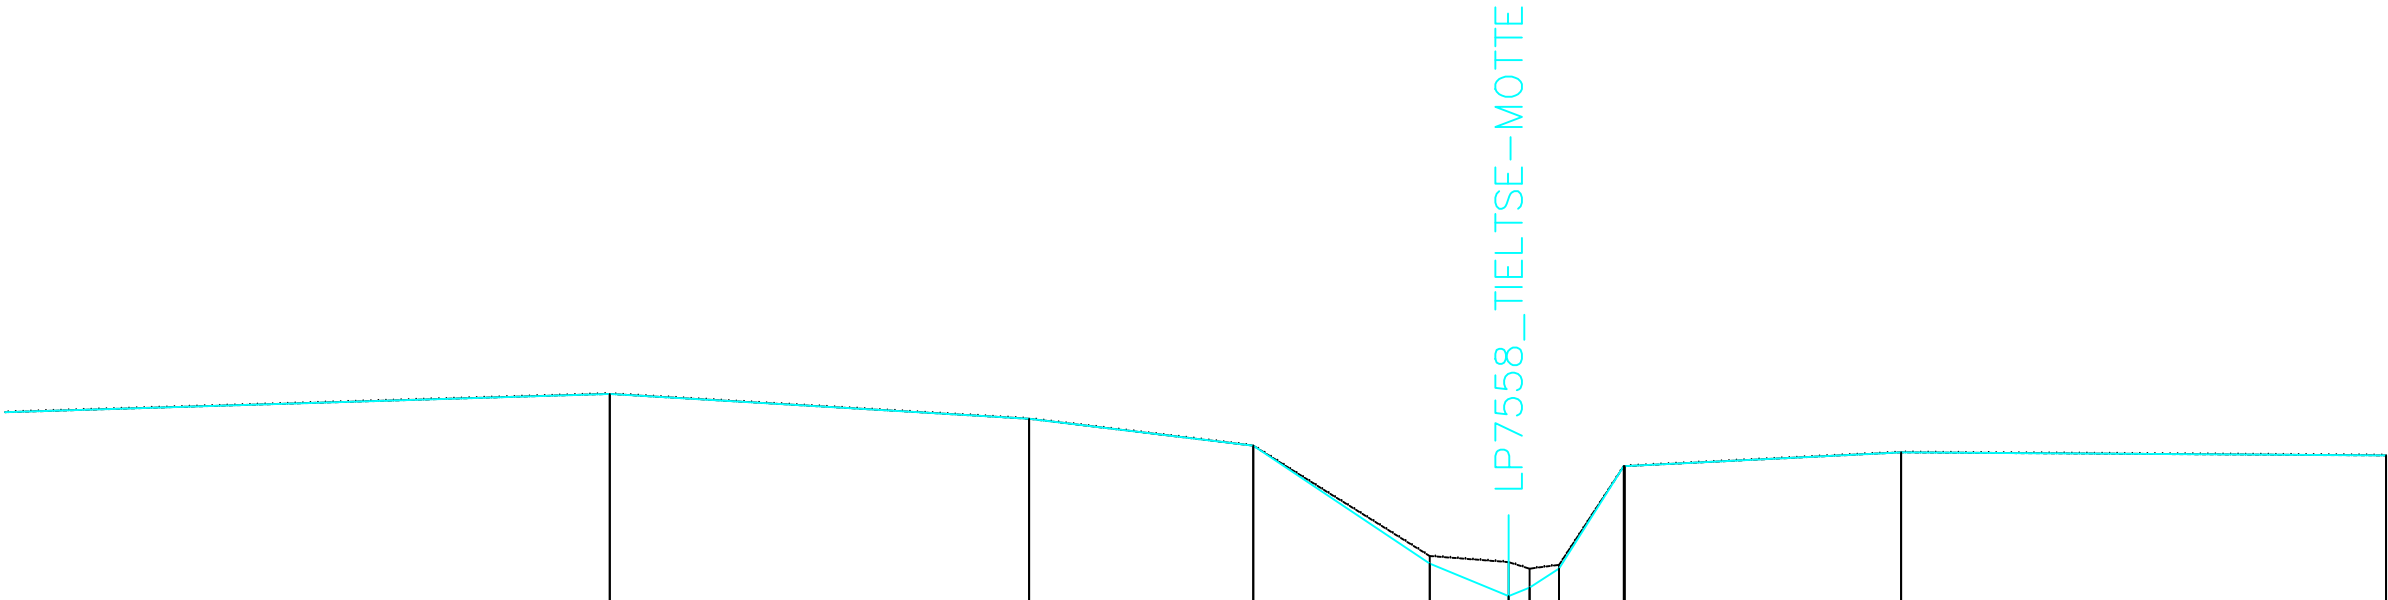

BODEMPEIL		26.60		26.27		25.92		24.36		24.38	23.93								
SLIBBODEM		26.60		26.27		25.92		24.46		24.38	24.29	24.04		24.34	24.29		25.65	25.83	25.79
TUSSENAFSTAND	9.72		5.55		2.97		2.33		1.04	0.28	0.39	0.86	0.01		3.66		6.42		
KUMULAFSTAND		-11.89		-6.34		-3.38		-1.04		0.00	0.67	1.52			5.19				11.61

Gemeente Tielt-Winge

B3042

Tieltse Motte

VHAG: 7558

Locatie atlaspunt (LB72): X-coördinaat: 187798,8506 Y-coördinaat: 181974,8667

DWARSPROFIELPLAN

Atlaspunt - 028
Datum opmeting: 12/04/2007
Schaal: 1/100

